


NOTE
RIDGE LINE RUNS NORTH-SOUTH
SO PREVAILING WINDS FROM THE
SOUTHWEST TO NORTHEAST CREATE
SUCTION AT RIDGE OPENING THE
WEST WALL IS CLOSED AND THE
EAST WALL IS OPEN

SECTION A-A
SCALE 3/16" = 1'-0"


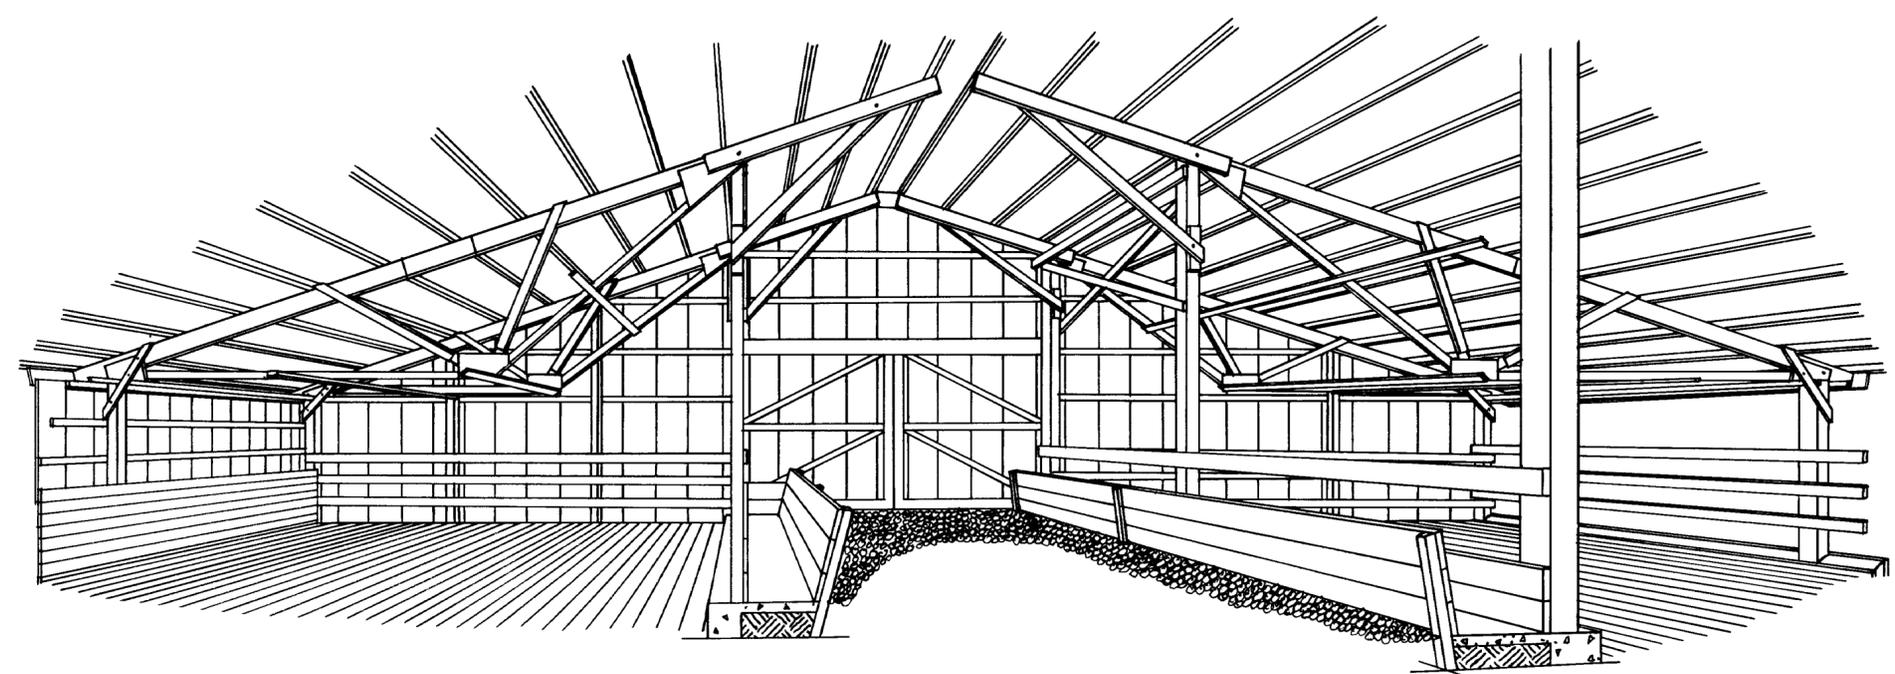


INTERIOR PERSPECTIVE

COOPERATIVE EXTENSION WORK IN
AGRICULTURE AND HOME ECONOMICS
DEPARTMENT OF AGRICULTURAL ENGINEERING
COLLEGE OF AGRICULTURE
UNIVERSITY OF KENTUCKY
AND
UNITED STATES DEPARTMENT OF AGRICULTURE COOPERATING

CONFINEMENT BEEF BARN






ILL '73	6156	SHEET 2 OF 4
---------	------	--------------

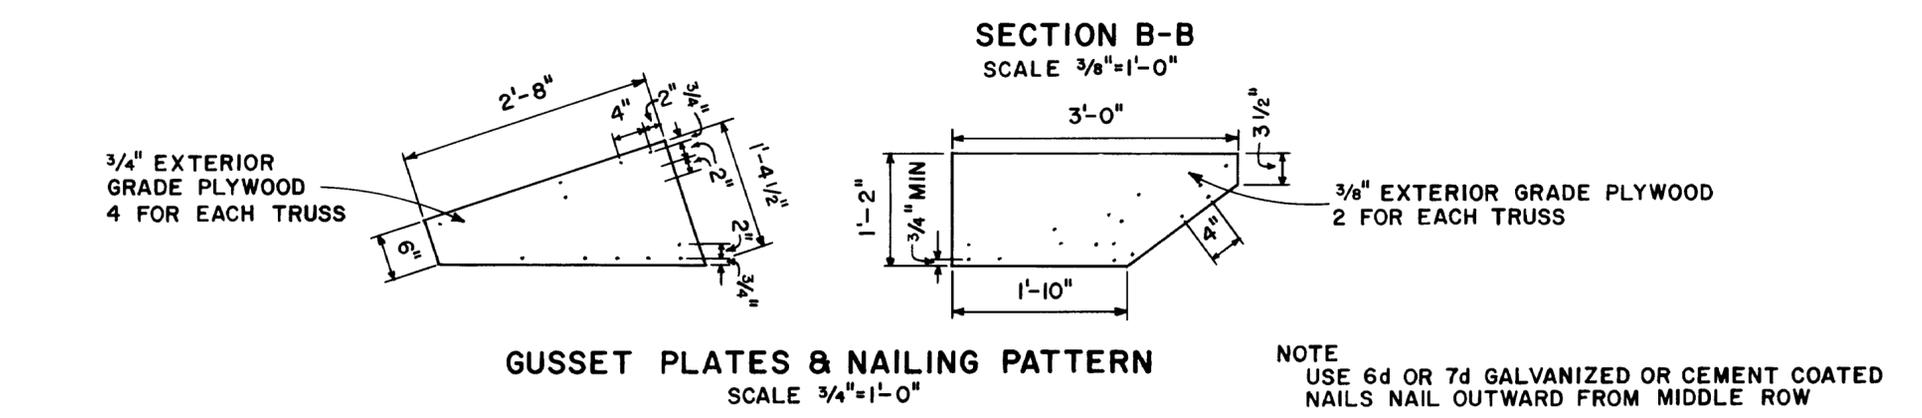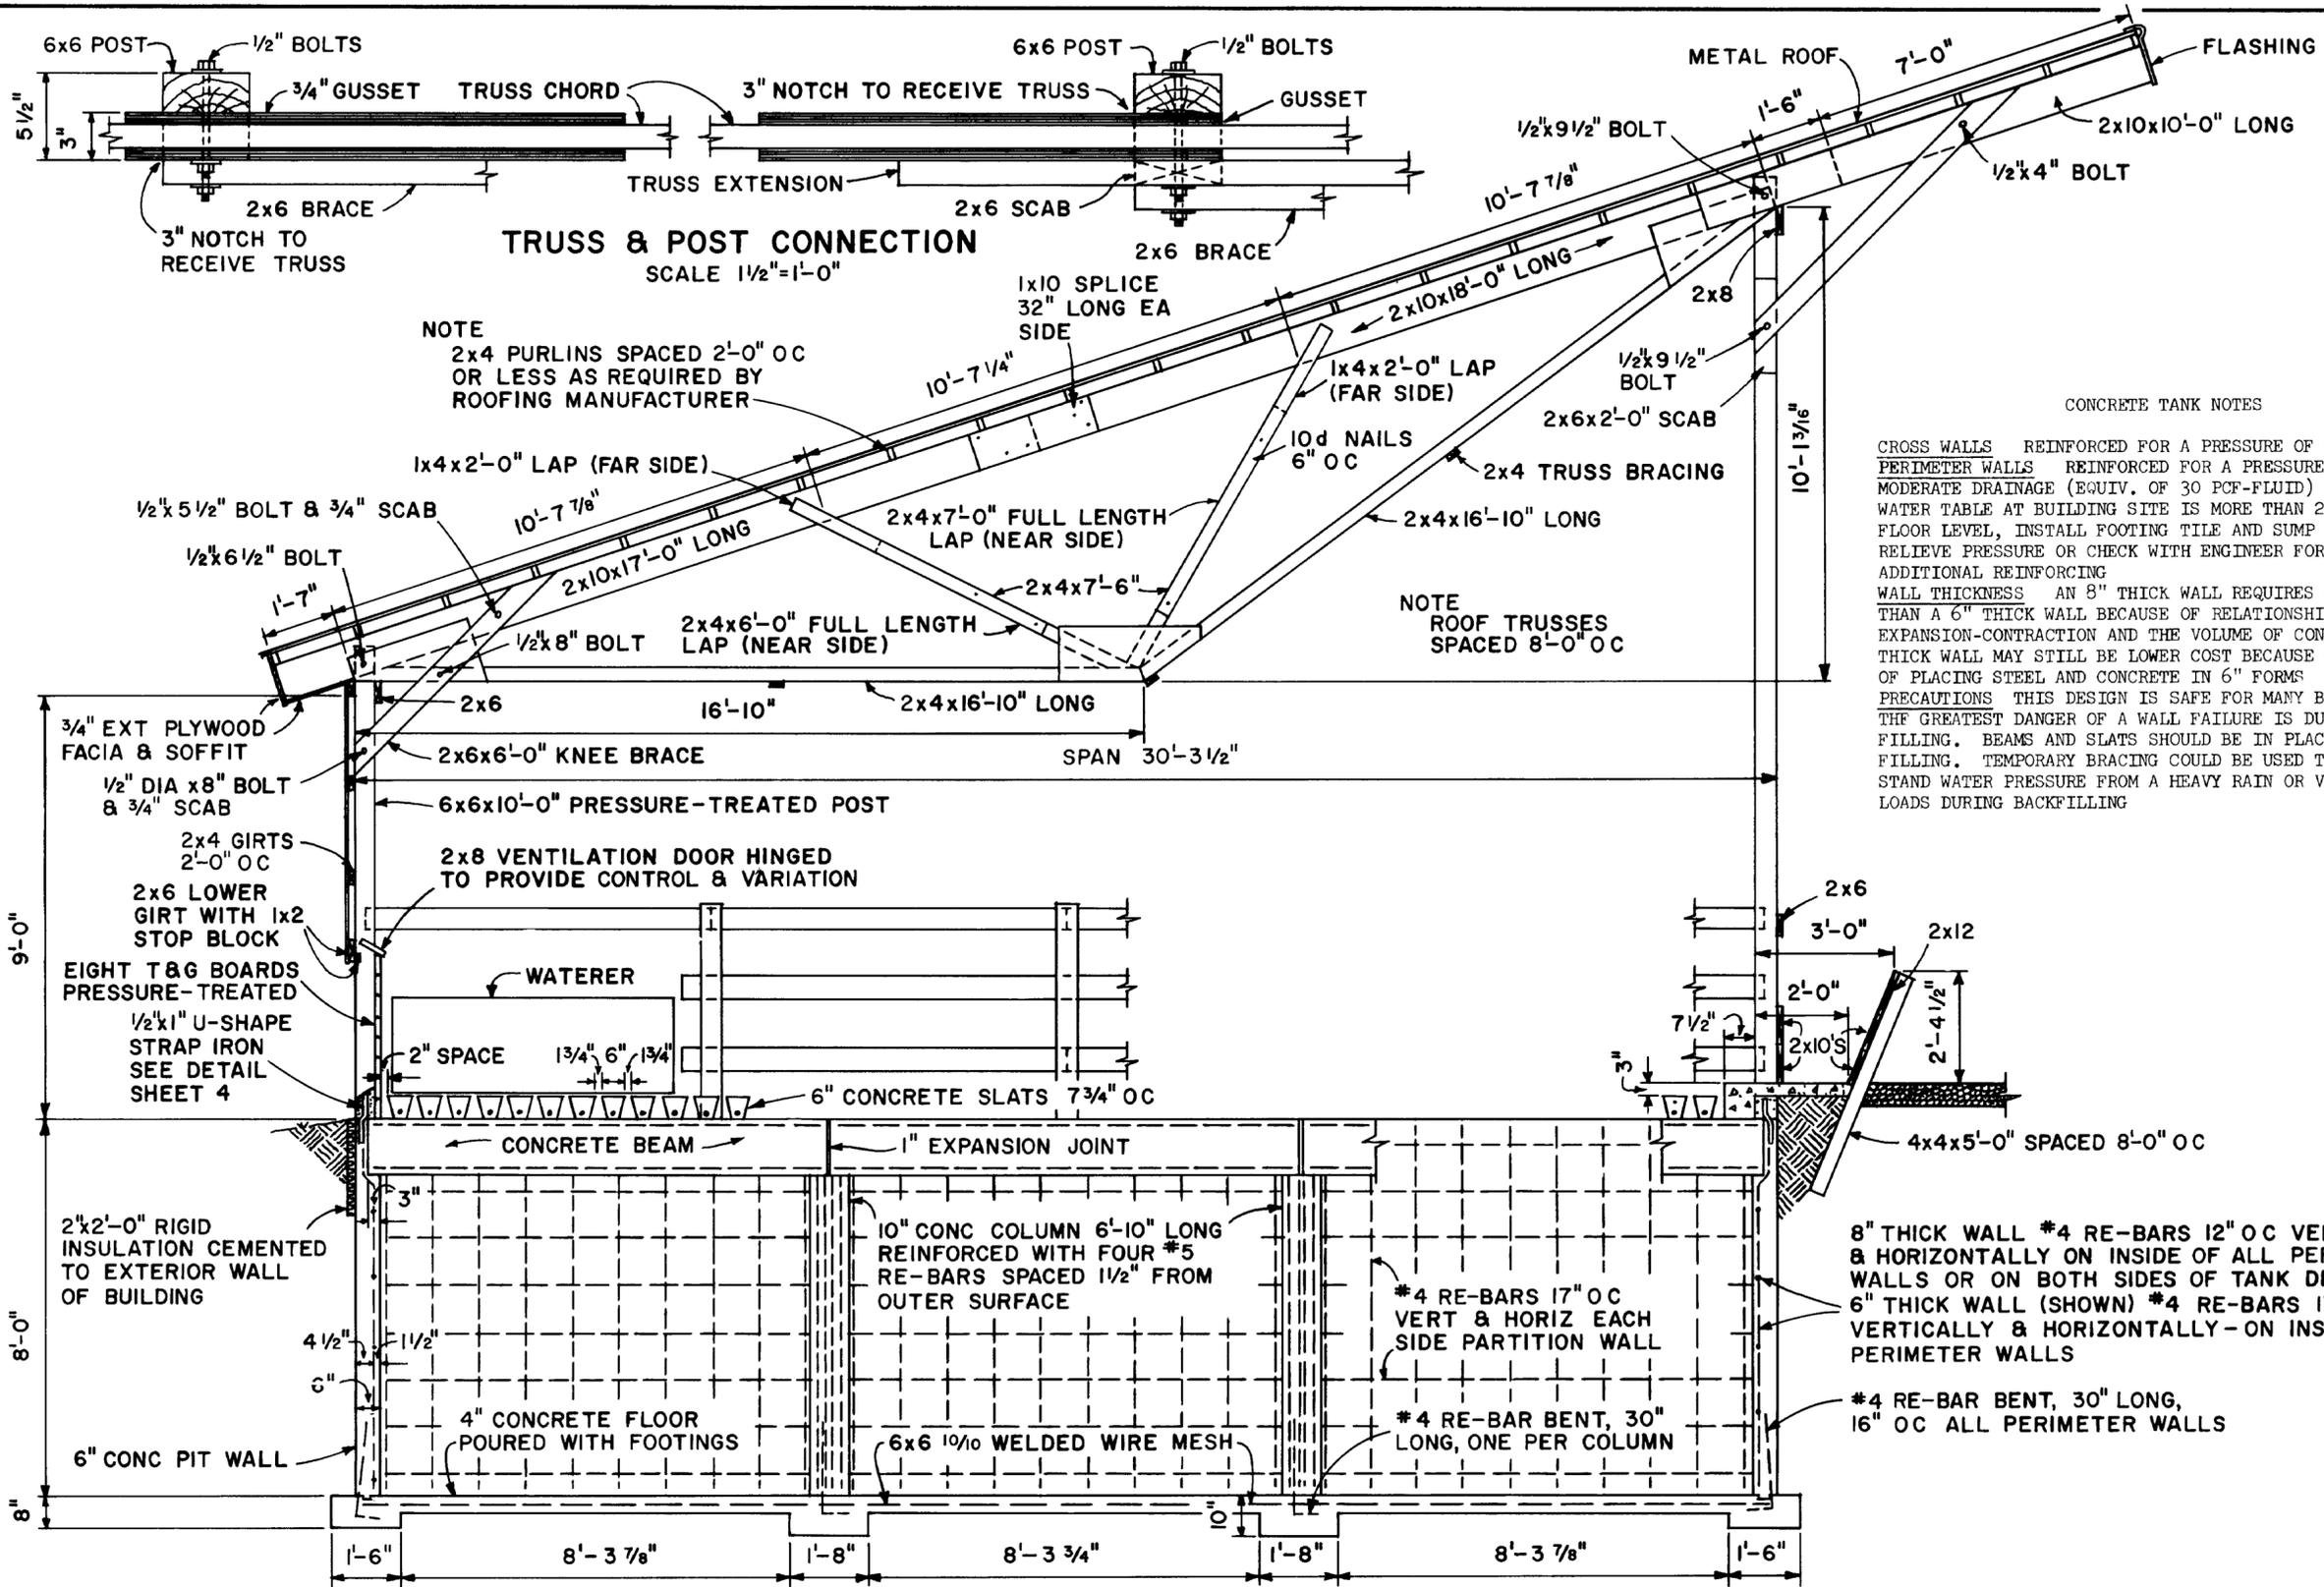

COOPERATIVE EXTENSION WORK IN
AGRICULTURE AND HOME ECONOMICS
 DEPARTMENT OF AGRICULTURAL ENGINEERING
 COLLEGE OF AGRICULTURE
 UNIVERSITY OF KENTUCKY
 AND
 UNITED STATES DEPARTMENT OF AGRICULTURE COOPERATING

CONFINEMENT BEEF BARN

ILL	'73	6156	SHEET 3 OF 4
-----	-----	------	--------------

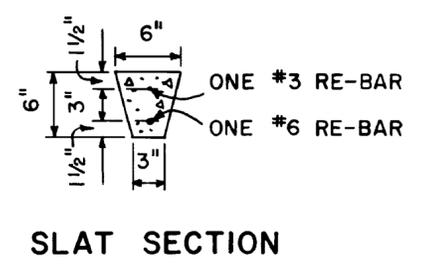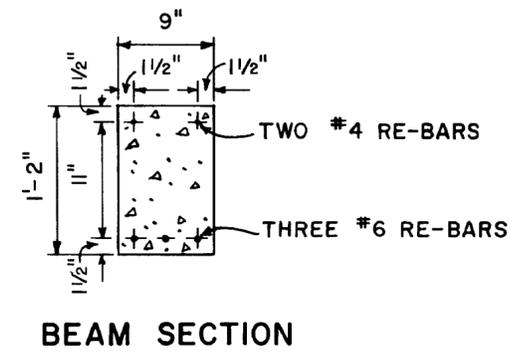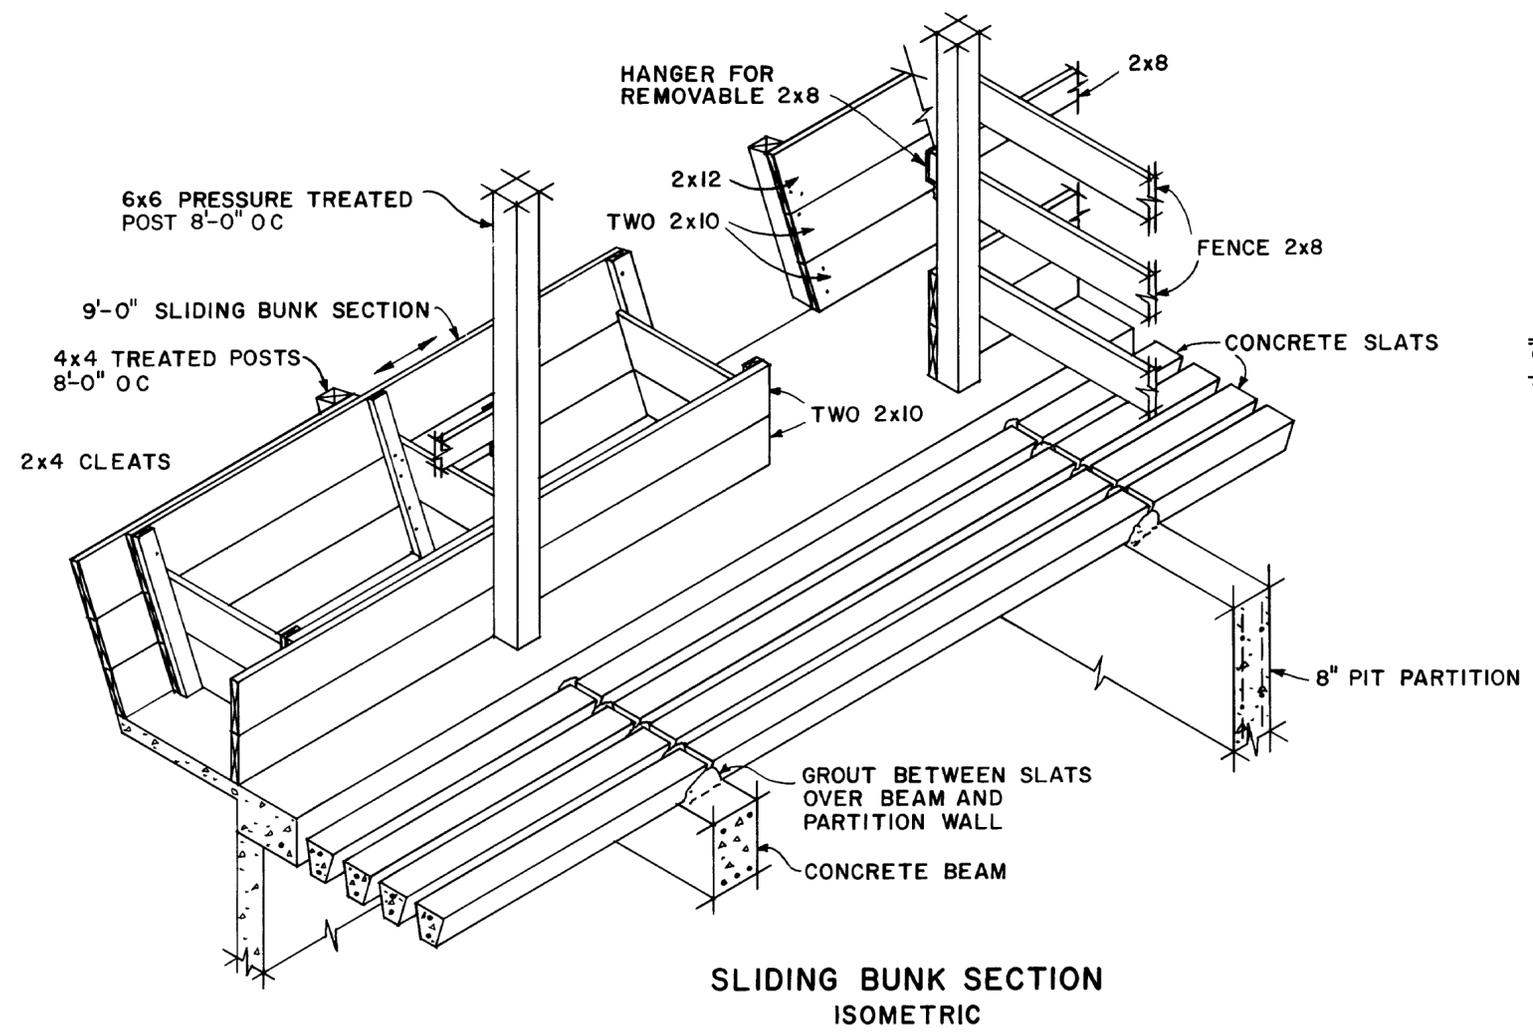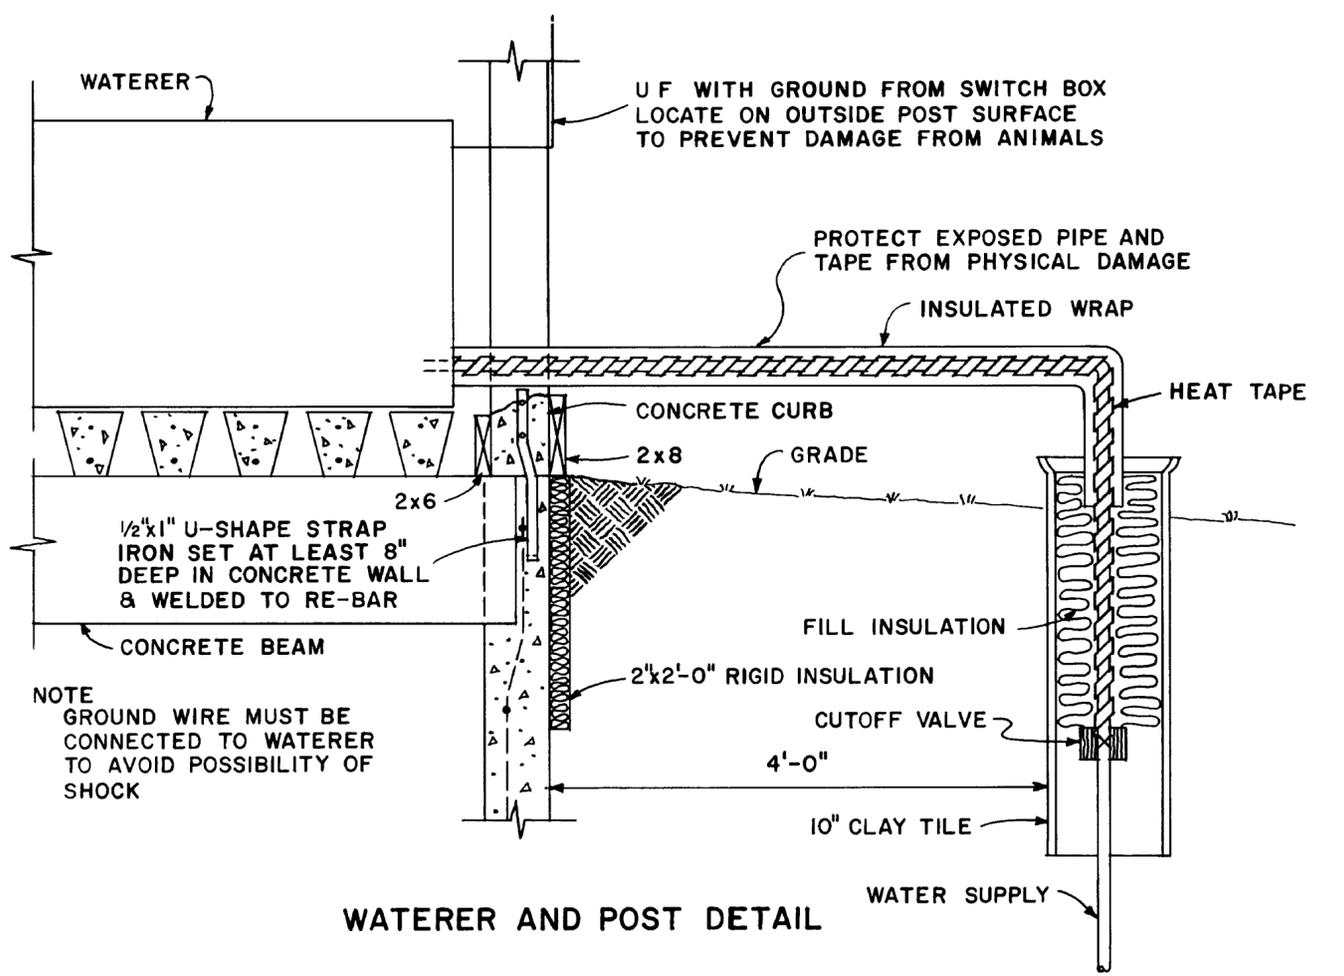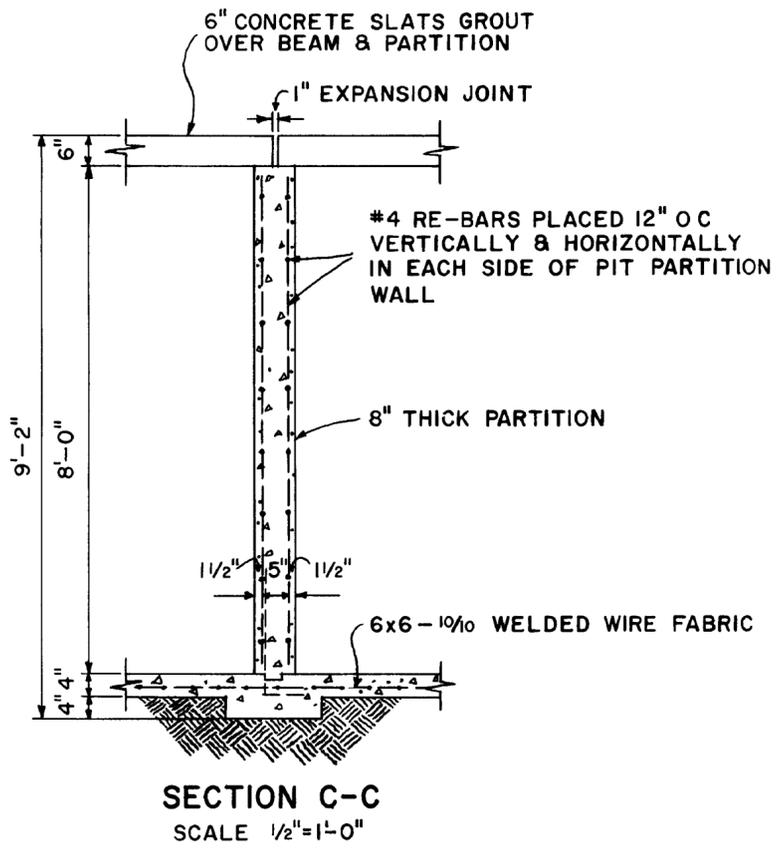


SCALE 1"=1'-0" UNLESS OTHERWISE NOTED

COOPERATIVE EXTENSION WORK IN
AGRICULTURE AND HOME ECONOMICS
 DEPARTMENT OF AGRICULTURAL ENGINEERING
 COLLEGE OF AGRICULTURE
UNIVERSITY OF KENTUCKY
 AND
 UNITED STATES DEPARTMENT OF AGRICULTURE COOPERATING

CONFINEMENT BEEF BARN

ILL '73	6156	SHEET 4 OF 4
---------	------	--------------

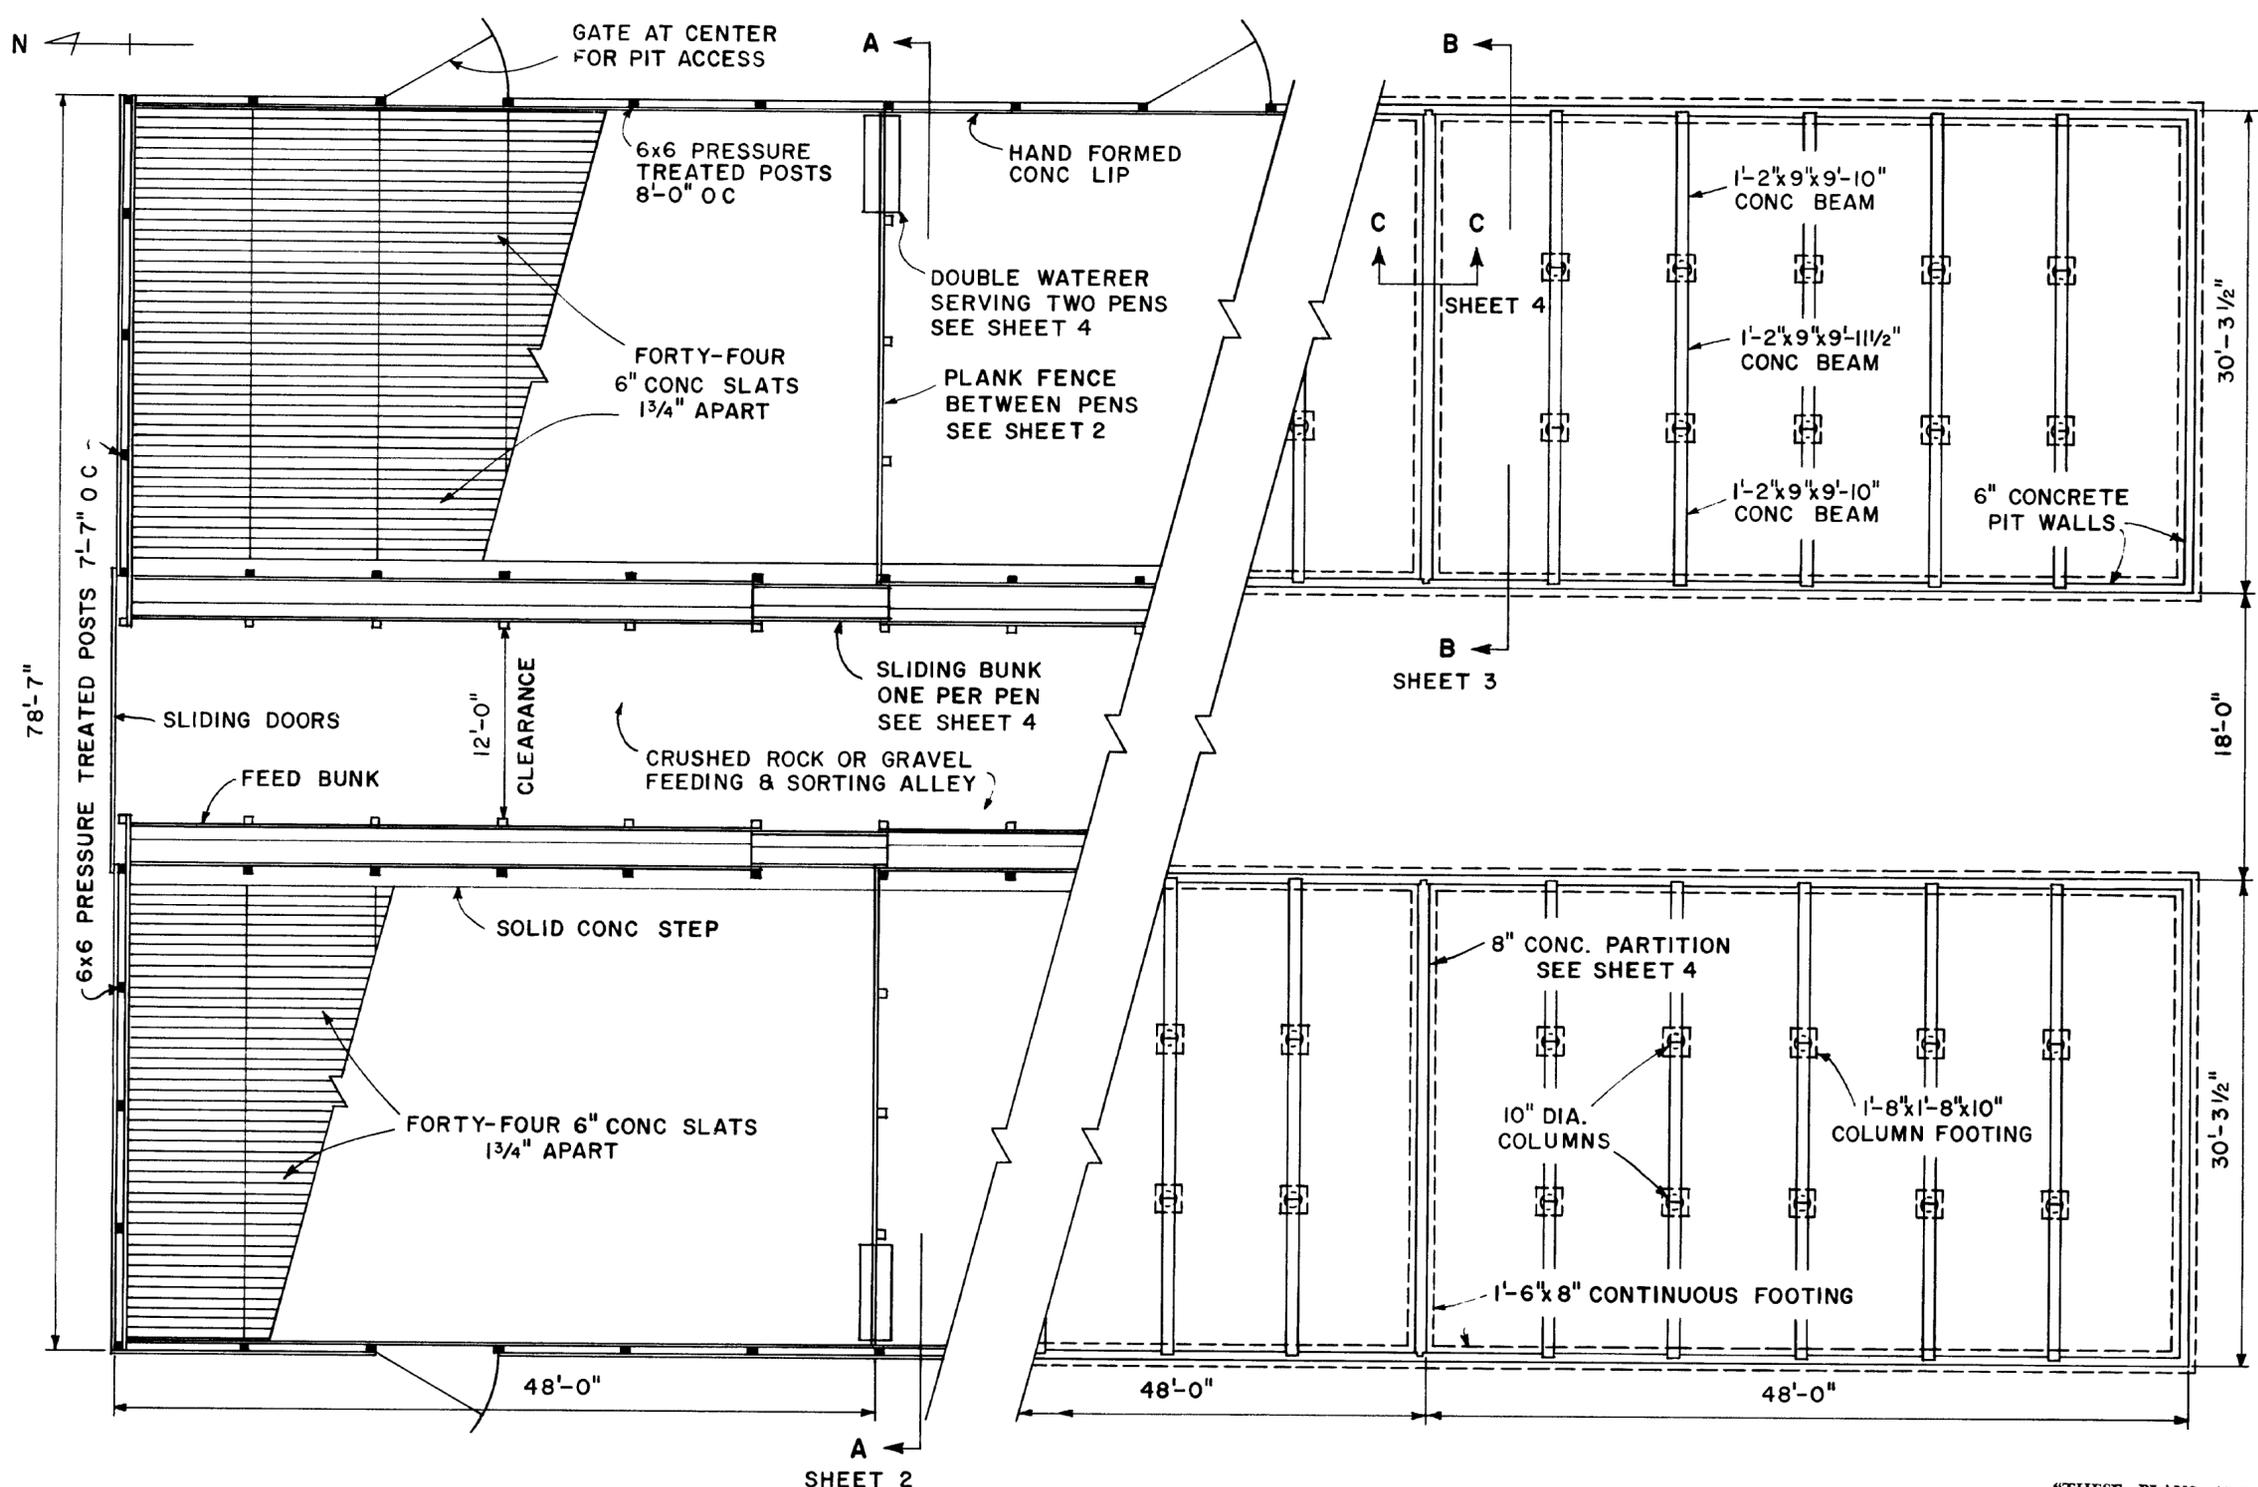

PARTIAL FOUNDATION AND FLOOR PLAN

SCALE 1/8"=1'-0"

NOTE
 CONSULT LOCAL HEALTH AND
 BUILDING CODE AUTHORITIES
 BEFORE STARTING CONSTRUCTION

"THESE PLANS ARE FOR
 USE AS A CONSTRUCTION
 GUIDE IF A CONSTRUCTION
 CONTRACT IS TO BE
 MADE, WRITTEN SPECIFICATIONS
 ARE NEEDED"

COOPERATIVE EXTENSION WORK IN
 AGRICULTURE AND HOME ECONOMICS
 DEPARTMENT OF AGRICULTURAL ENGINEERING
 COLLEGE OF AGRICULTURE
 UNIVERSITY OF KENTUCKY
 AND
 UNITED STATES DEPARTMENT OF AGRICULTURE COOPERATING

CONFINEMENT BEEF BARN

ILL '73 6156 SHEET 1 OF 4

BASED ON UNIV OF ILL PLAN NO 566