



FRAMING PLAN SCALE NTS

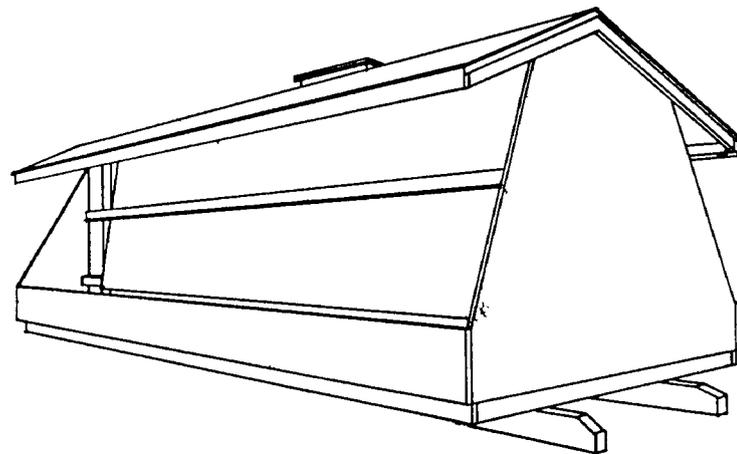


PERSPECTIVE

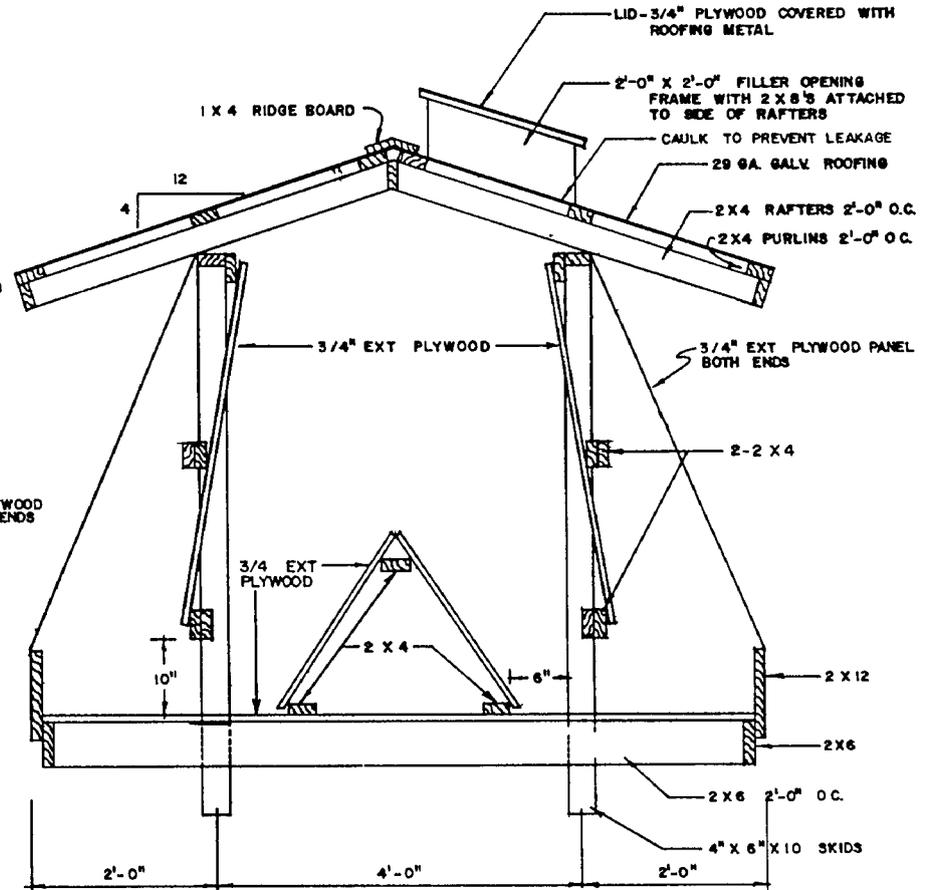

NOTE: ALL LUMBER SHOULD BE PRESSURE TREATED

CROSS SECTION SCALE 1"=1'-0"

 

NOTE
Current EPA guidelines discourage or prohibit the use of wood treated with preservatives that are in contact with animal feed. Therefore, the use of non-treated lumber or a suitable liner (i.e. plastic) is recommended.

UNIVERSITY OF KENTUCKY ADAPTED FROM AUBURN UNIVERSITY AUBURN ALABAMA	
BROILER LITTER FEEDER FOR CATTLE	
PLANS PREPARED BY COOPERATIVE EXTENSION SERVICE IN COOPERATION WITH THE U.S. DEPARTMENT OF AGRICULTURE	
SCALE 1"=1'-0" DRAWN BY JB APPROVED <i>[Signature]</i>	SHEET 1 OF 1 SHEETS No. KY 11 732 18