



**FRONT ELEVATION**  
HINGED COVERS NOT SHOWN

FRONT POSTS ARE SET IN 12" DIAMETER CONCRETE PIERS AND BONDED WITH EIGHT 20d NAILS DRIVEN HALF WAY INTO EACH POST


2" x 6" x 13'-10 1/2" RAFTERS, 2'-0" O.C., FASTENED WITH COMMERCIAL FRAMING ANCHORS

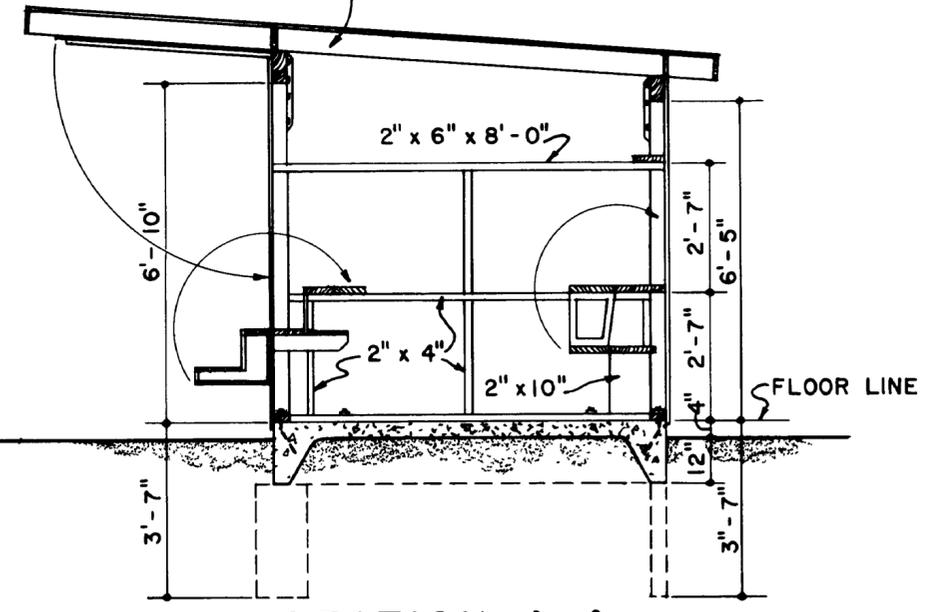

**SECTION A-A**  
SHOWING END WALL FRAMING

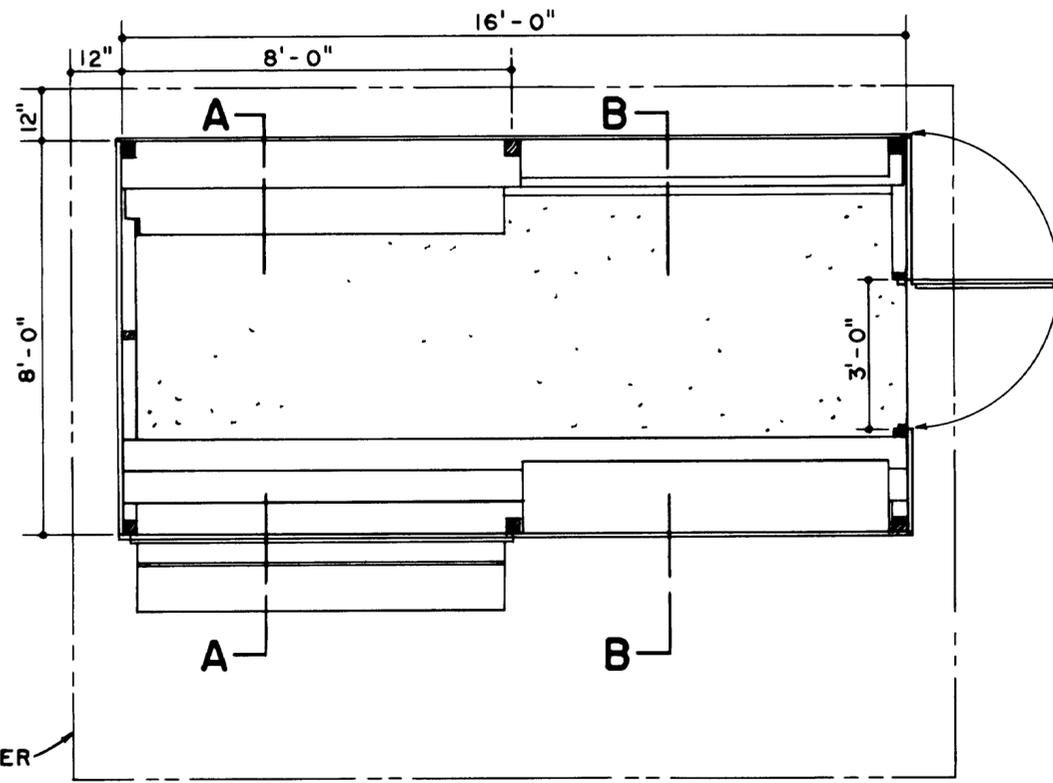

**PLAN**

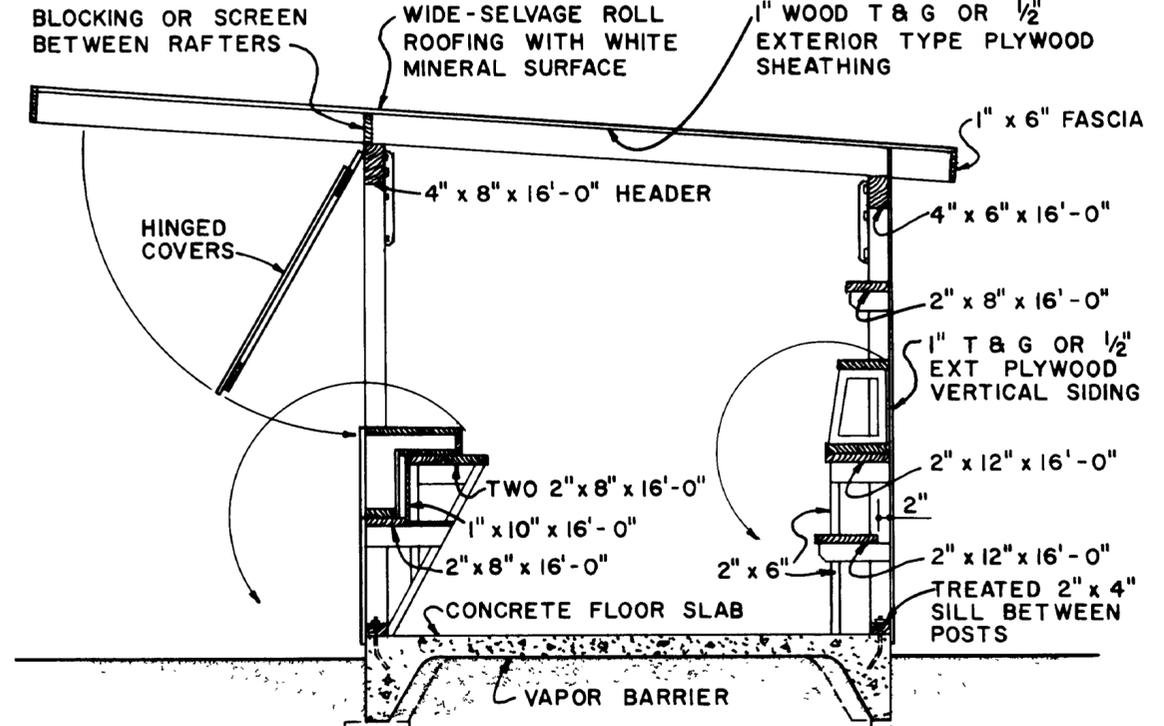

**SECTION B-B**  
SCALE: 1/2" = 1'-0"

ALL POSTS ARE 4" x 4" x 10'-0" PRESSURE-TREATED WITH A PRESERVATIVE TO A RETENTION OF 8 LBS PER CUBIC FOOT  
USE OF PRESERVATIVES SUCH AS PENTACHLOROPHENOL OR COPPER-NAPHTHENATE WILL PERMIT THE POSTS TO BE PAINTED

FRONT POSTS ARE SECURED TO THE 4" x 8" HEADER WITH 1/2" x 1/2" x 1/8" STEEL ANGLES 18" LONG AND FOUR 3/8" x 3" LAG SCREWS  
REAR POSTS ARE SECURED TO THE 4" x 6" WITH STEEL ANGLES 15" LONG AND THREE LAG SCREWS

ANCHOR SILLS TO SLAB WITH TWO 1/2" BOLTS 5'-0" APART BETWEEN POSTS, EXCEPT FOR THE BOLT AT THE HINGE SIDE OF THE DOOR JAMB




SCALE 3/8" = 1'-0" EXCEPT AS NOTED

COOPERATIVE EXTENSION WORK IN AGRICULTURE AND HOME ECONOMICS  
DEPARTMENT OF AGRICULTURAL ENGINEERING  
COLLEGE OF AGRICULTURE  
UNIVERSITY OF KENTUCKY  
AND  
UNITED STATES DEPARTMENT OF AGRICULTURE COOPERATING

**ROADSIDE STAND**  
8'-0" x 16'-0"


USDA '65 EX 5983 SHEET 1 OF 2

REVISED 1972

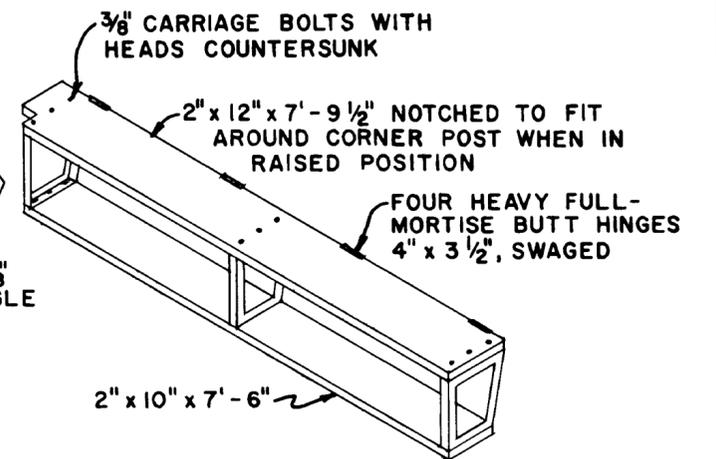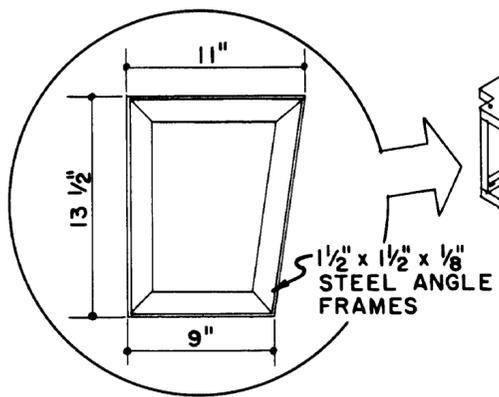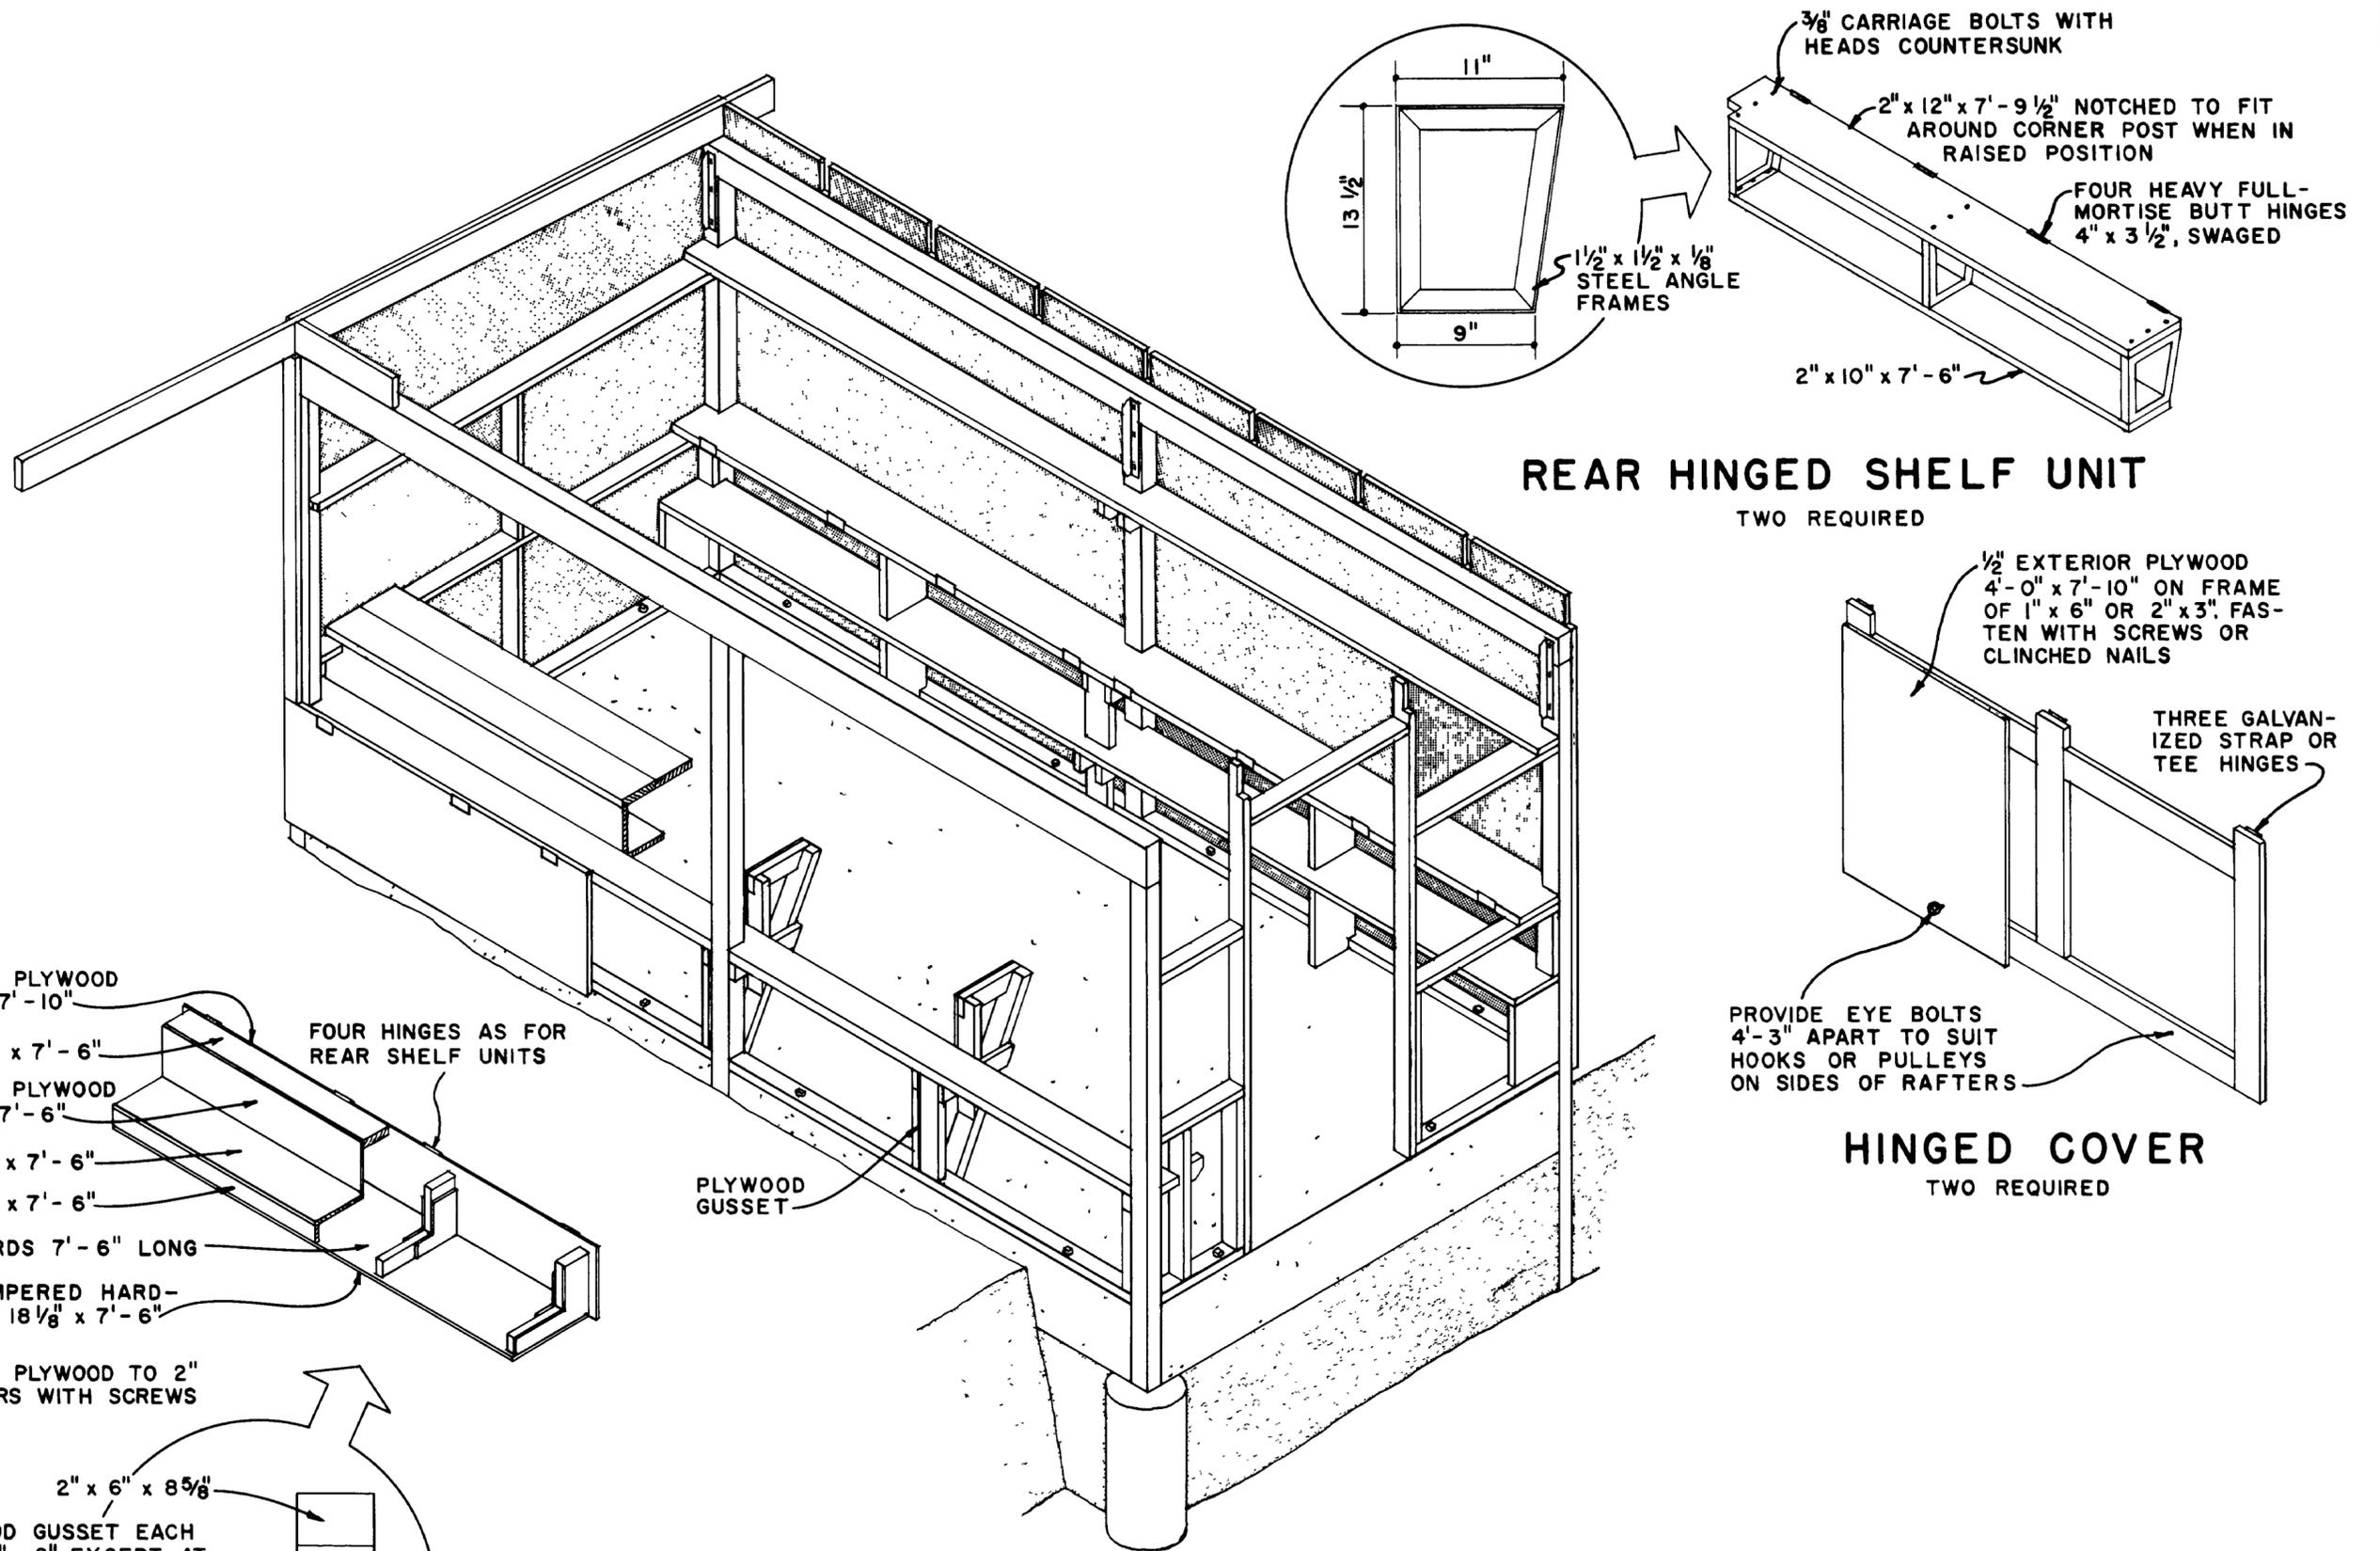


**REAR HINGED SHELF UNIT**

TWO REQUIRED

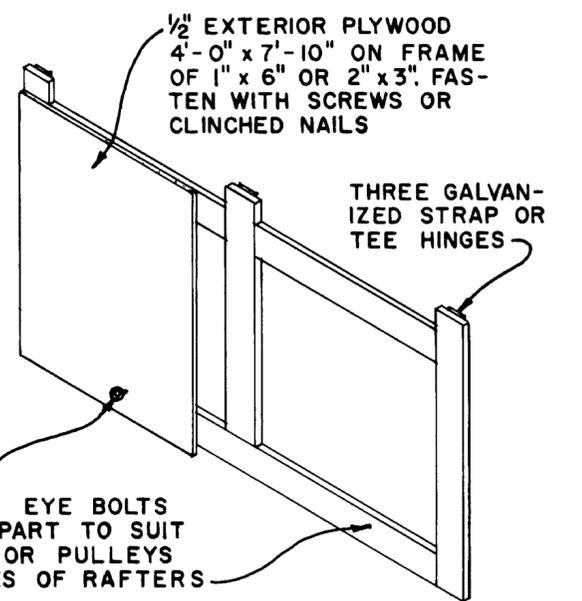


**HINGED COVER**

TWO REQUIRED

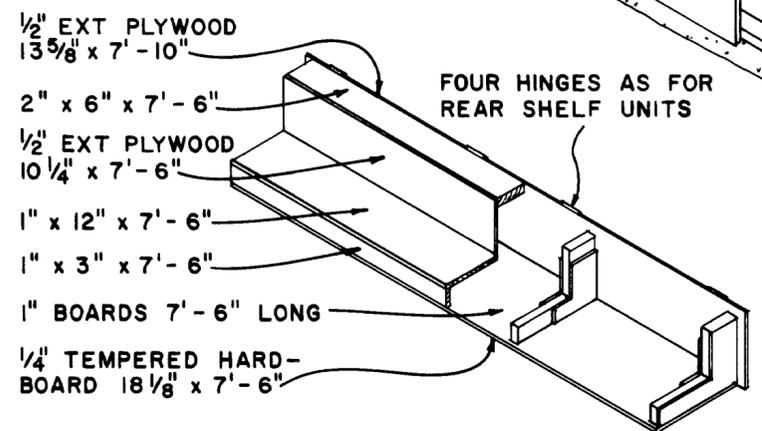

FASTEN PLYWOOD TO 2" MEMBERS WITH SCREWS

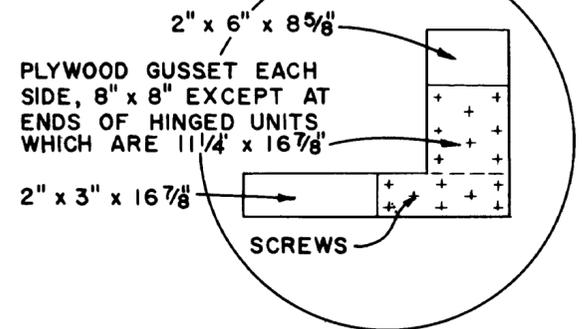

**VIEW SHOWING CONSTRUCTION**

CUT AWAY FOR CLARITY

**COUNTER-DISPLAY UNIT**

TWO REQUIRED

COOPERATIVE EXTENSION WORK IN  
 AGRICULTURE AND HOME ECONOMICS  
 DEPARTMENT OF AGRICULTURAL ENGINEERING  
 COLLEGE OF AGRICULTURE  
 UNIVERSITY OF KENTUCKY  
 AND  
 UNITED STATES DEPARTMENT OF AGRICULTURE COOPERATING

**ROADSIDE STAND**  
 8'-0" x 16'-0"

USDA '65 EX 5983 SHEET 2 OF 2

REVIEWED 1972