




FLOOR PLAN

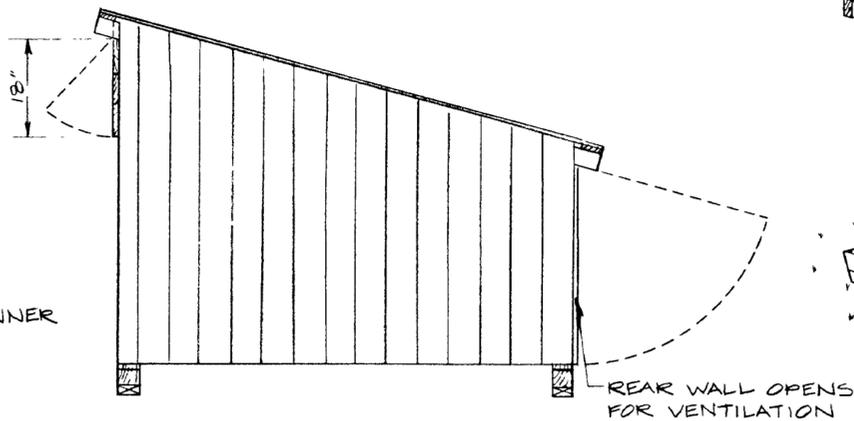


END ELEVATION

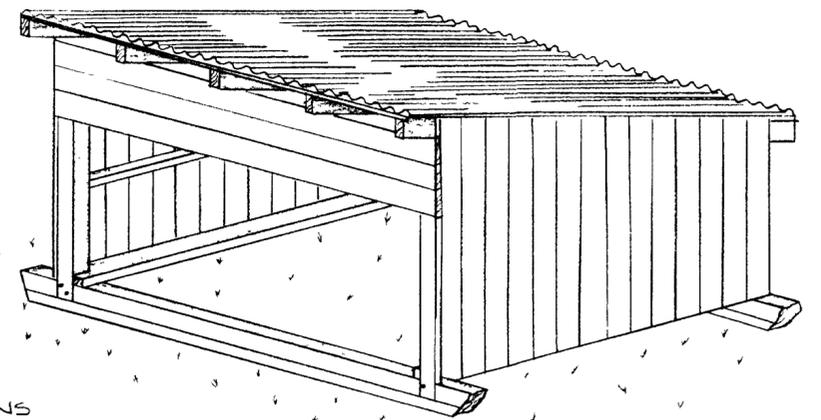


PICTORIAL VIEW  
SCALE 3/8" = 1'-0"

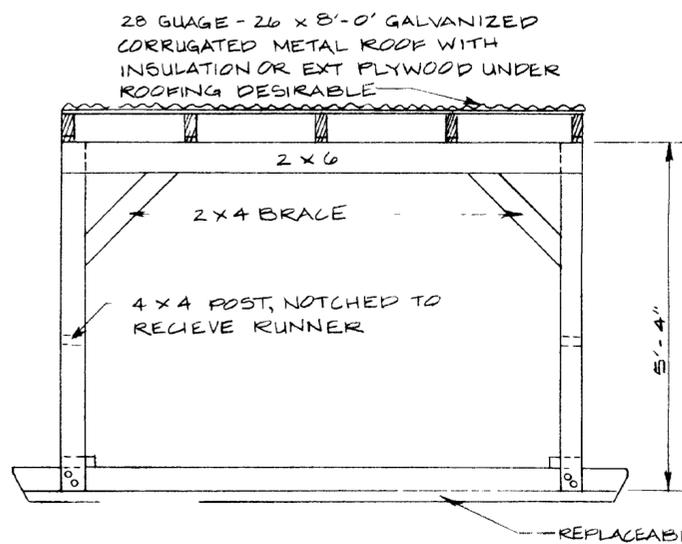

FRONT FRAMING

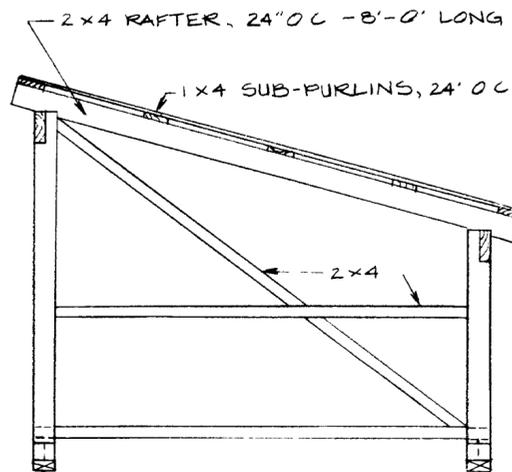


END FRAMING

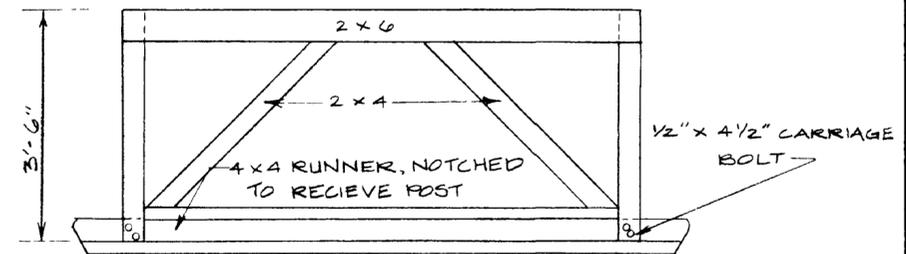

REAR FRAMING

NOTE:  
SCALE 1/2" = 1'-0" UNLESS OTHERWISE NOTED

BOAR OR SOW SHELTER HOUSE

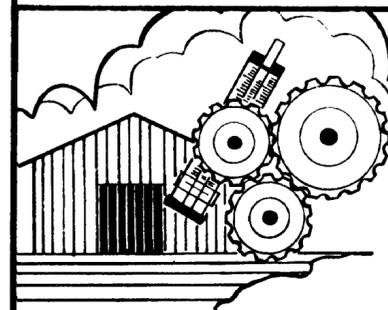

COOPERATIVE EXTENSION SERVICE  
AGRICULTURE AND HOME ECONOMICS  
DEPARTMENT OF AGRICULTURAL ENGINEERING  
COLLEGE OF AGRICULTURE  
UNIVERSITY OF KENTUCKY  
AND  
U.S. DEPARTMENT OF AGRICULTURE COOPERATING

DESIGNED BY GMT	SHEET 1 OF 1
CHECKED BY JNW	PLAN NUMBER
DRAWN BY SE	<b>KY. II. 726-15</b>
DATE AUGUST 1961	
REVISIONS AUGUST 1985	