



SECTION A-A

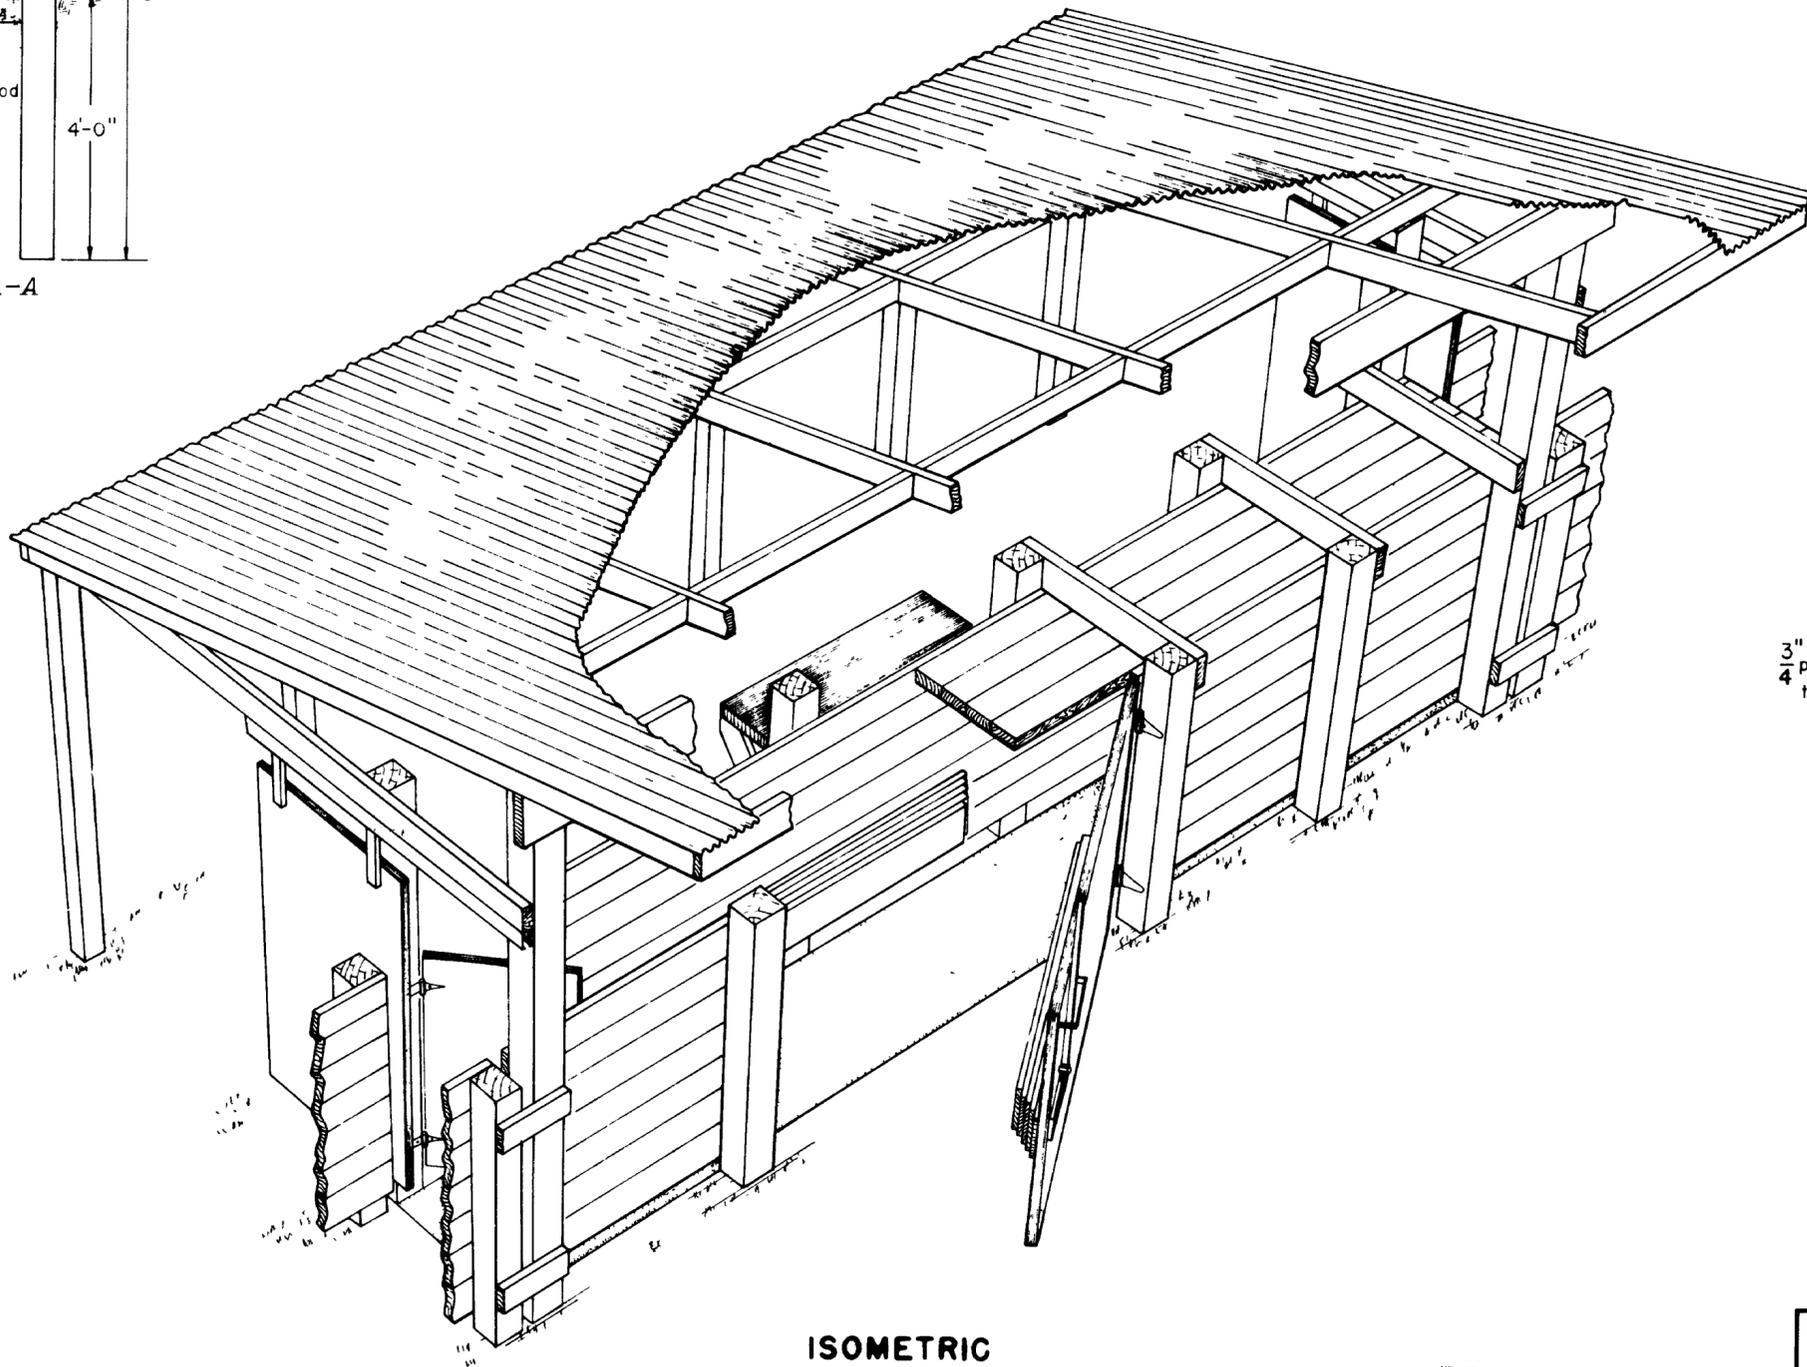

ISOMETRIC

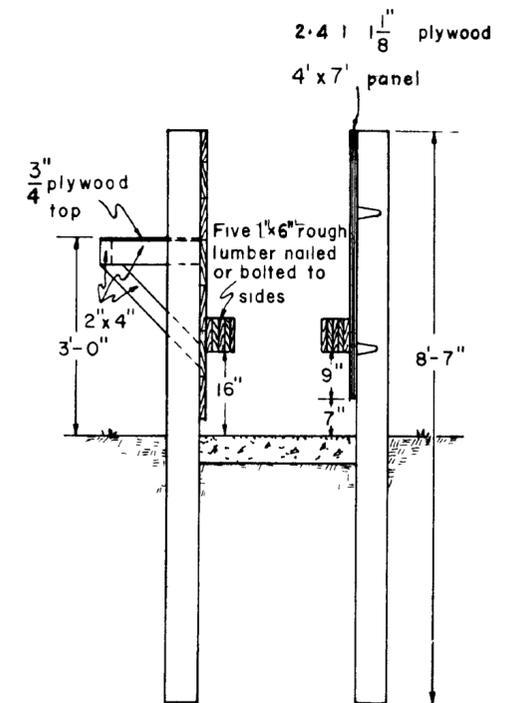

SECTION B-B

SCALE: 1/2" = 1'-0" EXCEPT AS NOTED

"THESE PLANS ARE FOR USE AS A CONSTRUCTION GUIDE IF A CONSTRUCTION CONTRACT IS TO BE MADE, WRITTEN SPECIFICATIONS ARE NEEDED"

Designed by Gene Rambo
University of Calif Plan C
Davis, Calif

COOPERATIVE EXTENSION WORK IN AGRICULTURE AND HOME ECONOMICS DEPARTMENT OF AGRICULTURAL ENGINEERING COLLEGE OF AGRICULTURE UNIVERSITY OF KENTUCKY AND UNITED STATES DEPARTMENT OF AGRICULTURE COOPERATING		
BREEDING CHUTE FOR BEEF CATTLE		
CALIF '70	6103	SHEET 1 OF 2
REVIEWED 10/72		