


PLAN

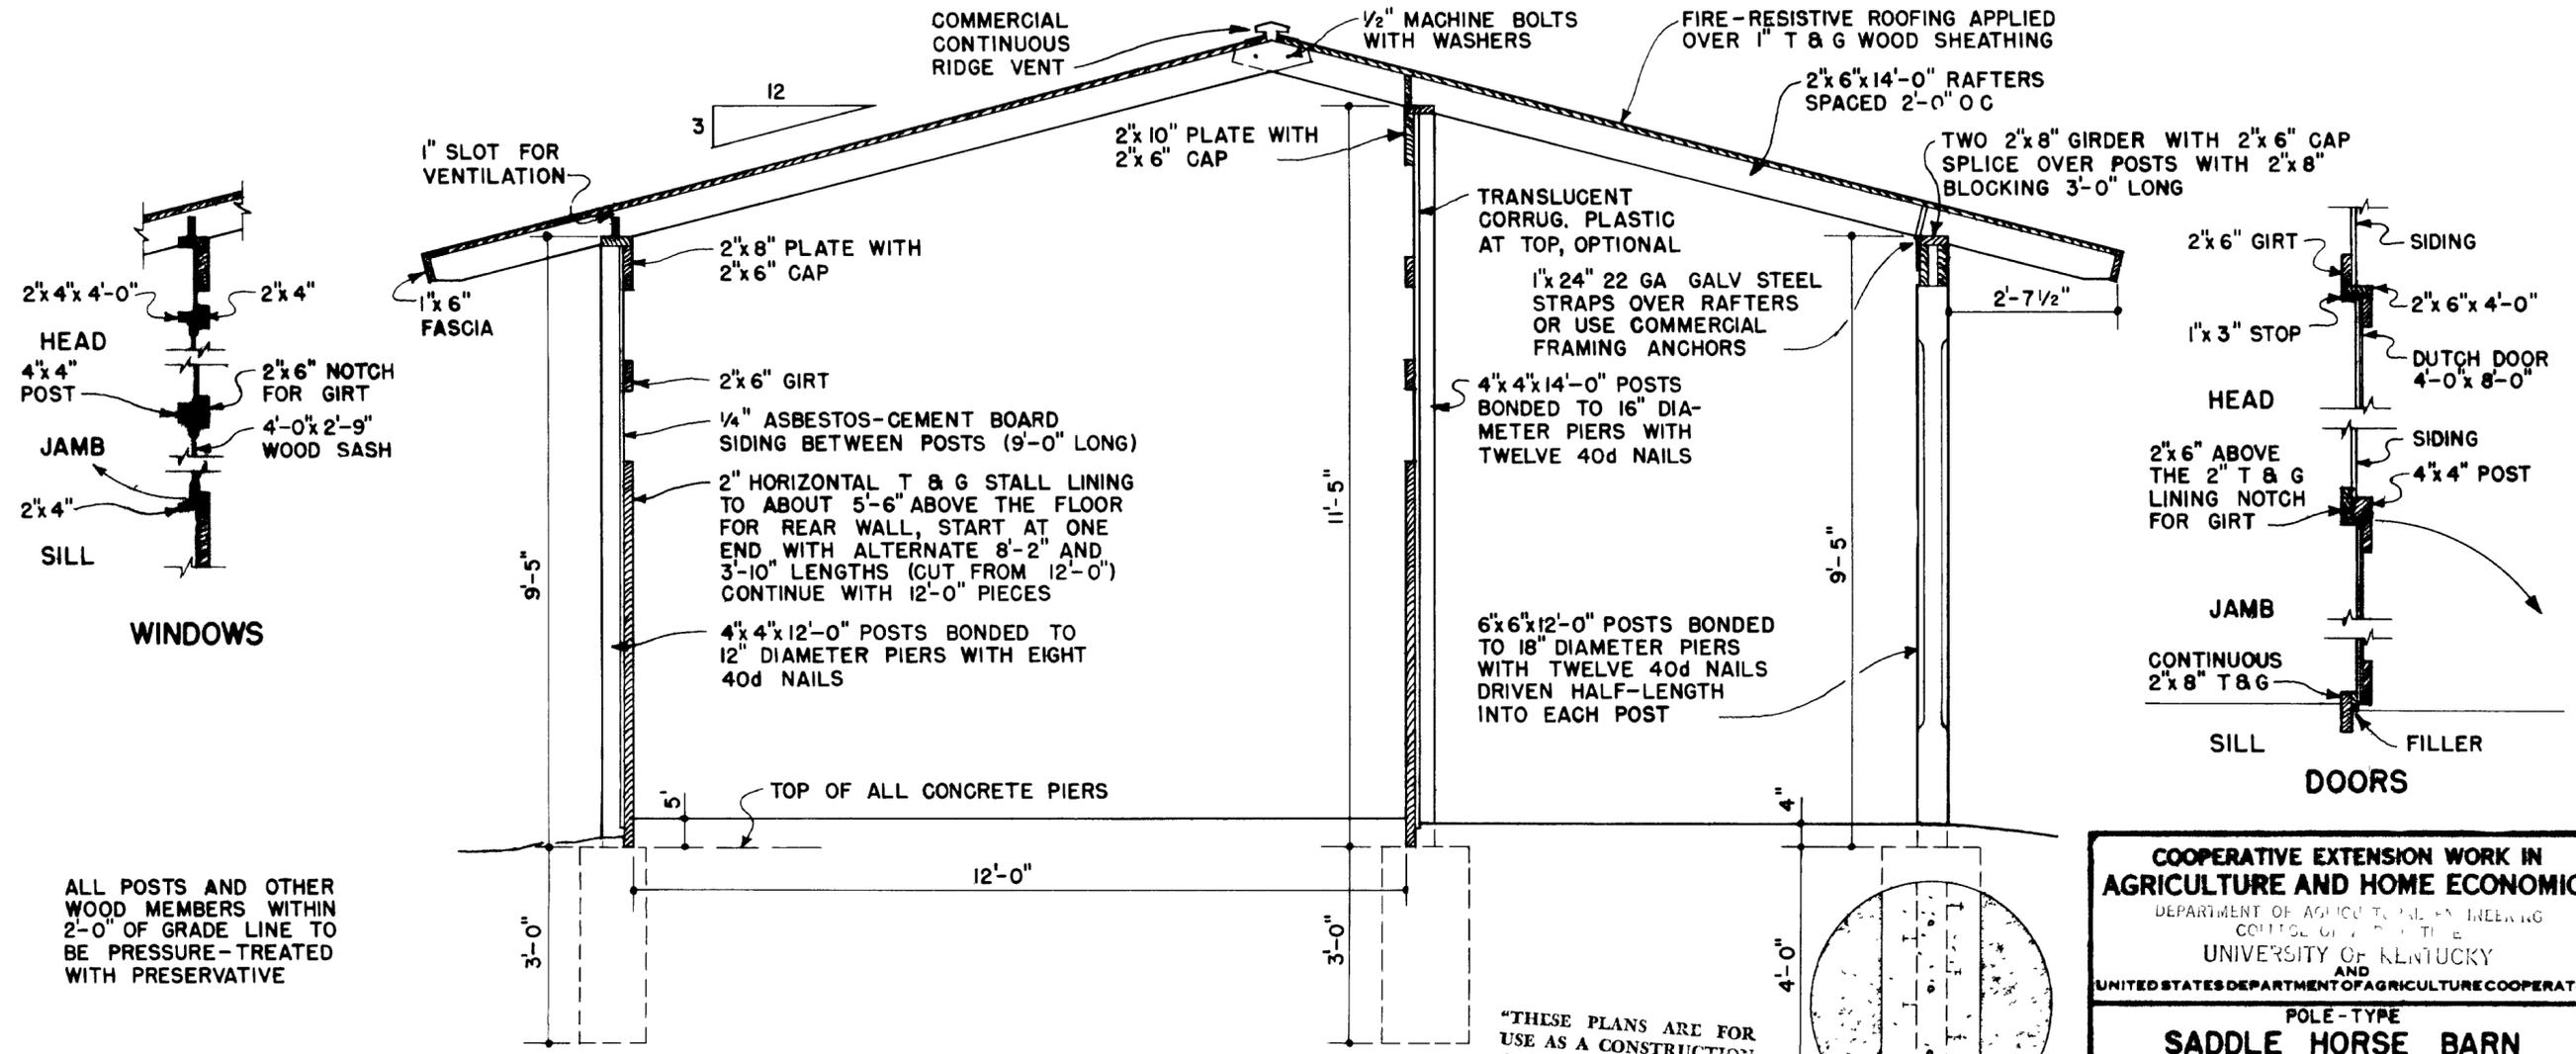



ALL POSTS AND OTHER WOOD MEMBERS WITHIN 2'-0" OF GRADE LINE TO BE PRESSURE-TREATED WITH PRESERVATIVE

"THESE PLANS ARE FOR USE AS A CONSTRUCTION GUIDE IF A CONSTRUCTION CONTRACT IS TO BE MADE, WRITTEN SPECIFICATIONS ARE NEEDED."


COOPERATIVE EXTENSION WORK IN AGRICULTURE AND HOME ECONOMICS
 DEPARTMENT OF AGRICULTURAL ENGINEERING
 COLLEGE OF AGRICULTURE
 UNIVERSITY OF KENTUCKY
 AND
 UNITED STATES DEPARTMENT OF AGRICULTURE COOPERATING

POLE-TYPE
SADDLE HORSE BARN

USDA '65 EX 5994 SHEET 1 OF 2

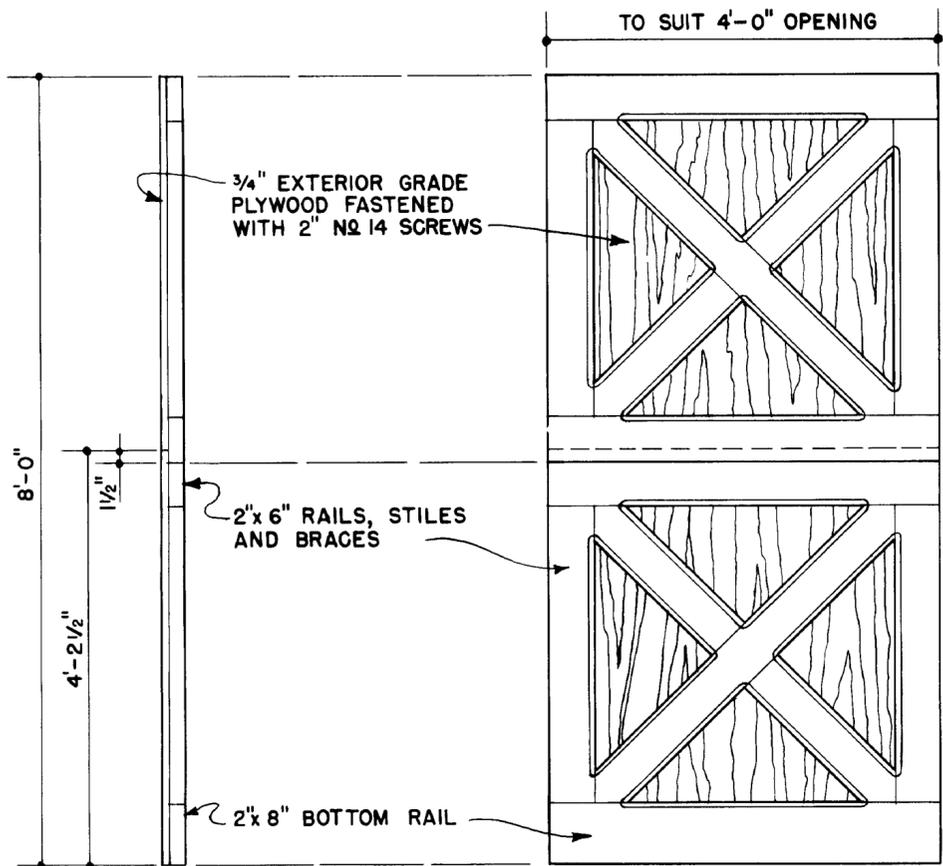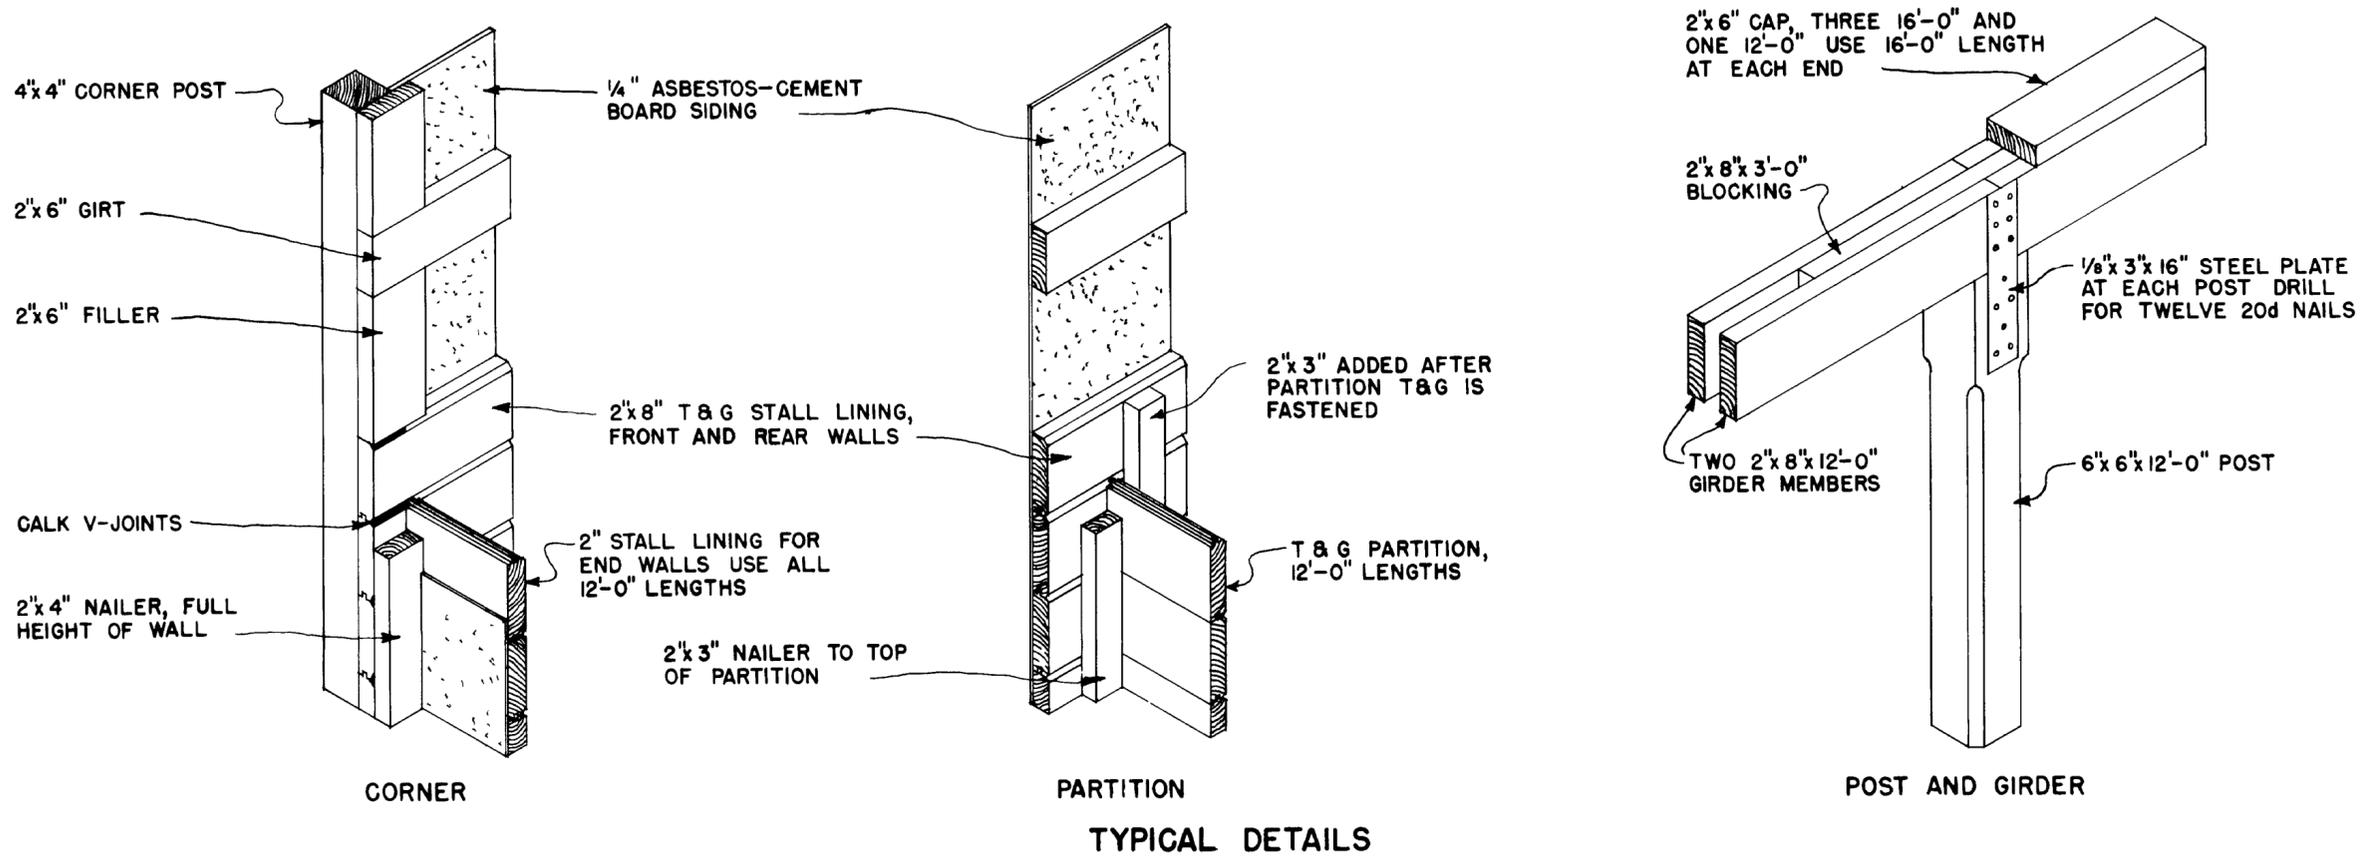

USE HEAVY DUTY HINGES AND DOOR BOLTS

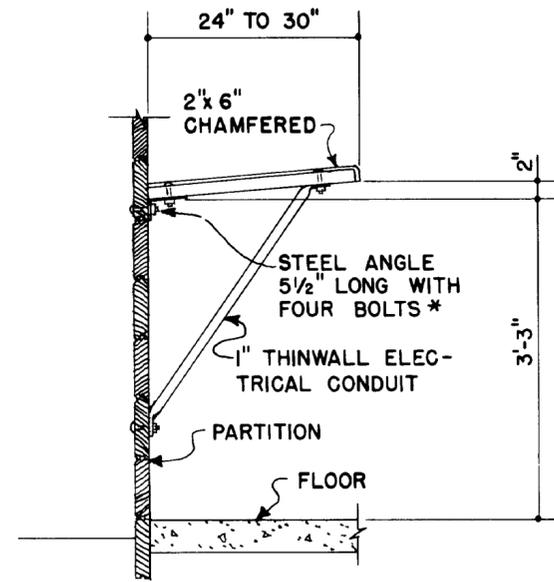

* 3/8" DIAM CARRIAGE BOLTS
SPACE RACKS 24" TO 30" APART

SADDLE RACK

COOPERATIVE EXTENSION WORK IN
AGRICULTURE AND HOME ECONOMICS
 DEPARTMENT OF AGRICULTURAL ENGINEERING
 COLLEGE OF AGRICULTURE
 UNIVERSITY OF KENTUCKY
 AND
 UNITED STATES DEPARTMENT OF AGRICULTURE COOPERATING

POLE - TYPE
SADDLE HORSE BARN

USDA	'65	EX 5994	SHEET 2 OF 2
------	-----	---------	--------------

377 EWEI