




LEFT END
SCALE: 3/4"=1'-0"

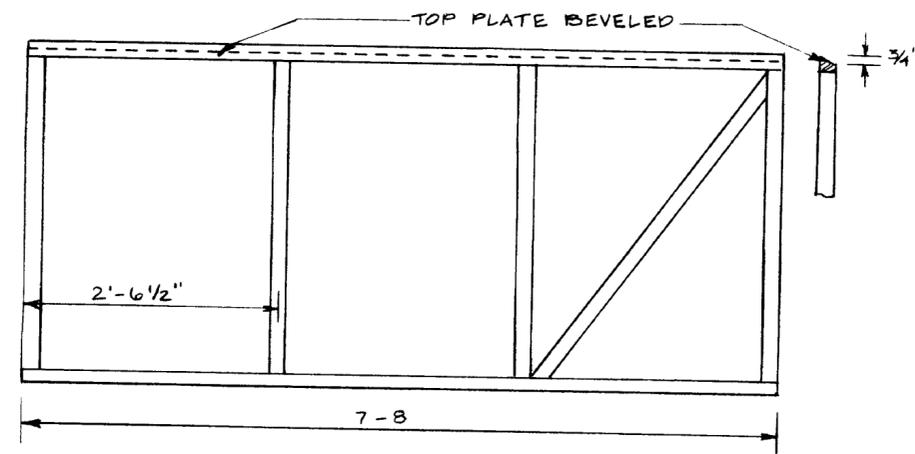

FRONT
SCALE 3/4"=1'-0"

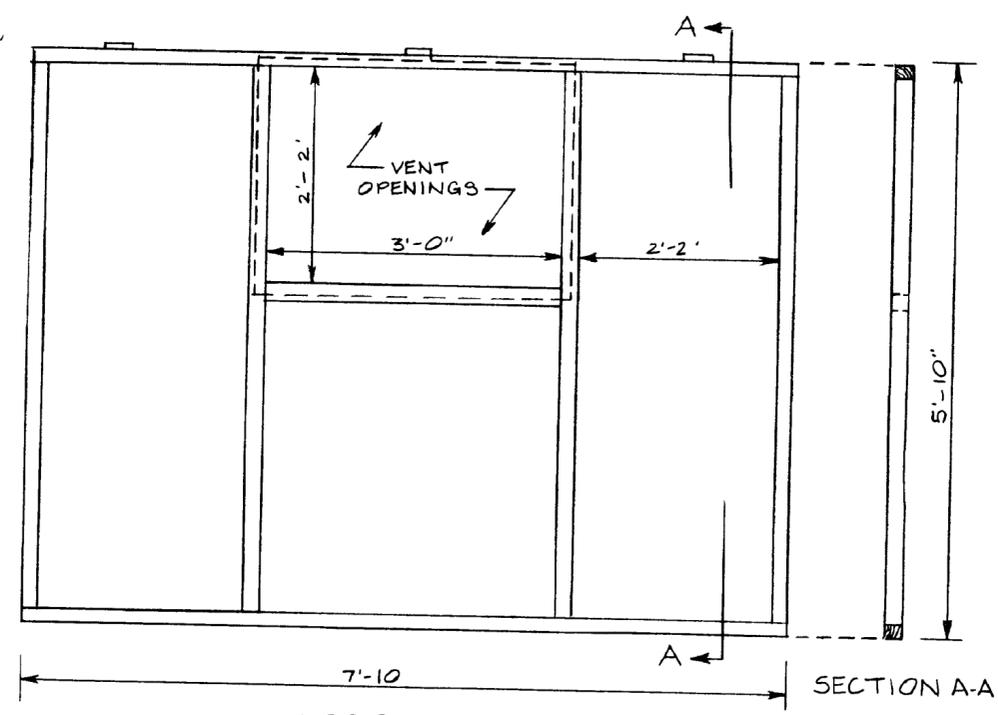


TOP
SCALE: 3/4"=1'-0"

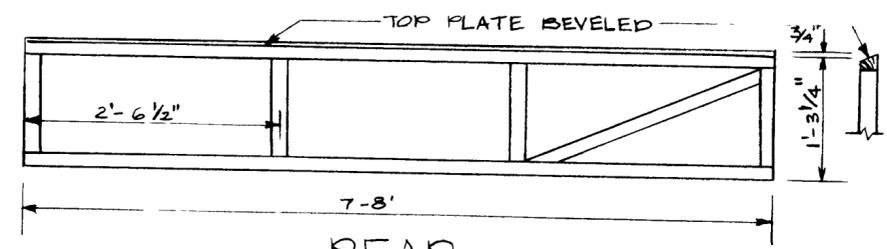


REAR
SCALE: 3/4"=1'-0"

PANEL FRAMING DETAILS



ALL FRAMING MEMBERS ARE 2X2, TREATED WITH WATER BORNE PRESERVATIVE.
CHECK ALL DIMENSIONS ON THE JOB
ANCHOR TO GROUND WITH 3/8" X 15' STEEL RODS WITH TOP 2 BENT 90° OVER BOTTOM PLATE (MINIMUM 6 PER UNIT)
4 MIL FILM ATTACHED TO FRAMING WITH 3/8" X 1 1/2" BATTEN STRIPS
5 PAIR 3" X 3' LOOSE-PIN BUTT HINGES ARE REQ'D

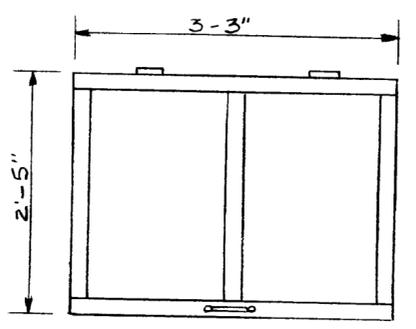

VENT COVER
SCALE 3/4"=1'-0"

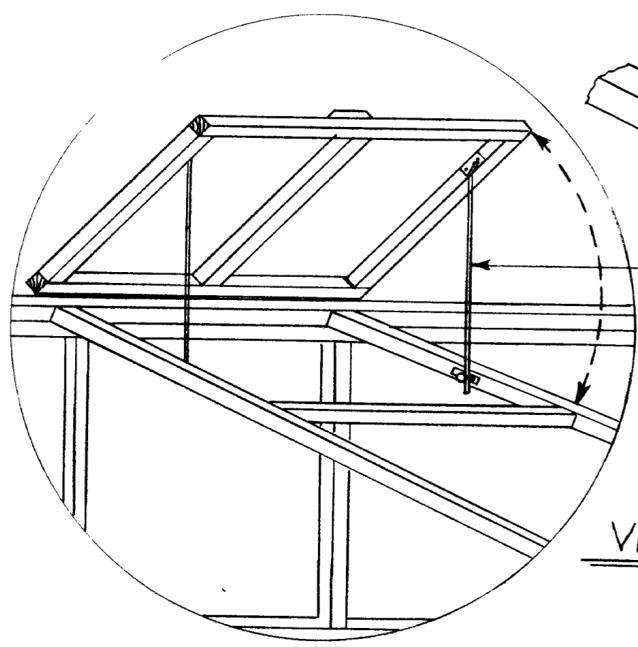

VENT OPEN

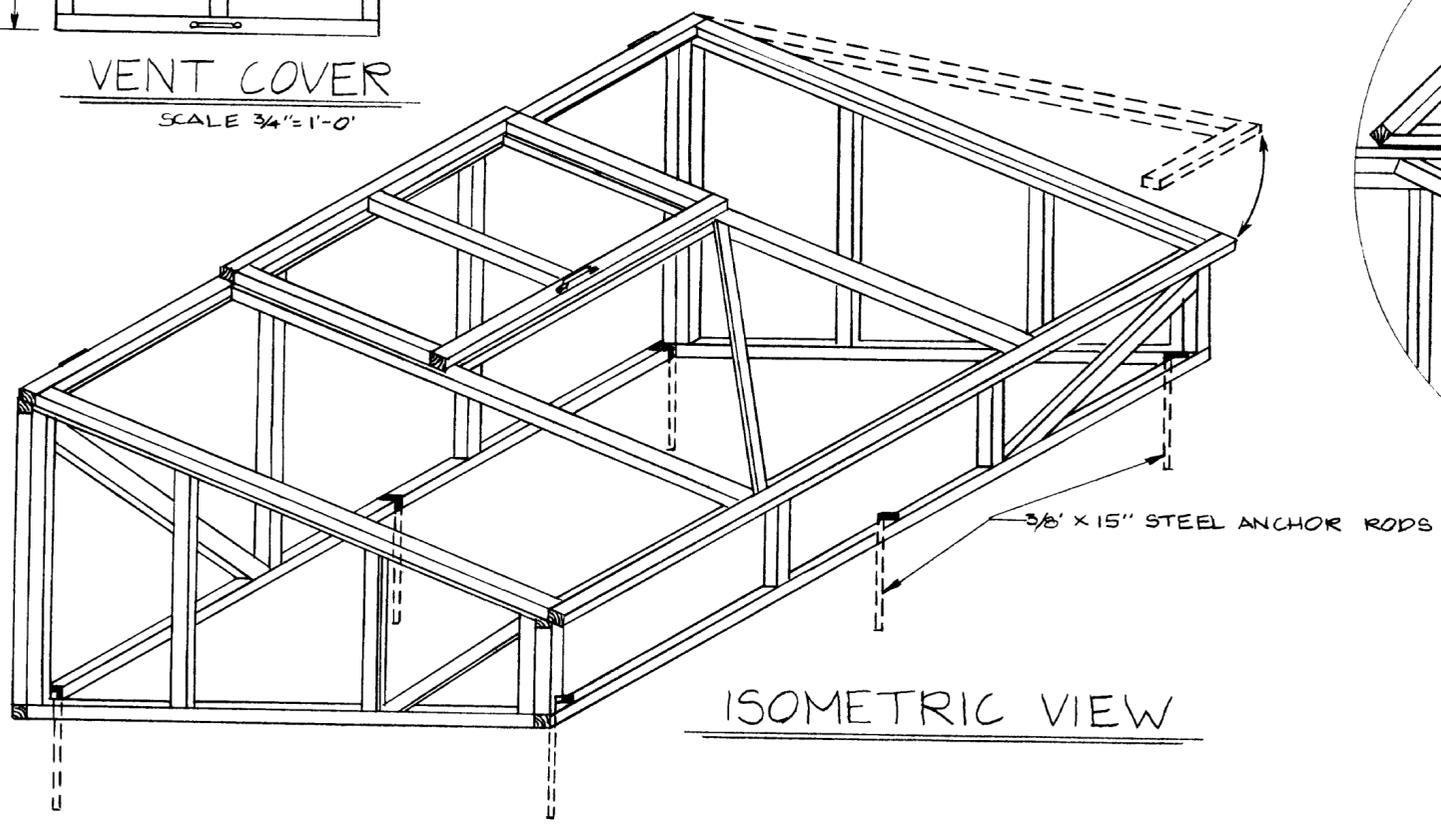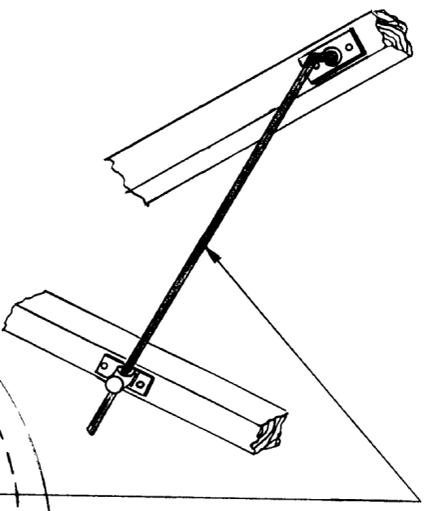

ISOMETRIC VIEW

PLASTIC COVERED COLDFRAME

COOPERATIVE EXTENSION SERVICE
AGRICULTURE AND HOME ECONOMICS
DEPARTMENT OF AGRICULTURAL ENGINEERING
COLLEGE OF AGRICULTURE
UNIVERSITY OF KENTUCKY
AND
U.S. DEPARTMENT OF AGRICULTURE COOPERATING

DESIGNED BY J. N. WALKER SHEET 1 OF 1
CHECKED BY J. N. W.
DRAWN BY B. E. PLASTER PLAN NUMBER
DATE JULY 1968 KY. II. 771-9
REVISIONS JULY 1985